



Przer. R. M. ✓
 b. r. 42.4 x 61.2
 Skala do poziomu: 1:100
~~sk. 1:100~~ 1:100

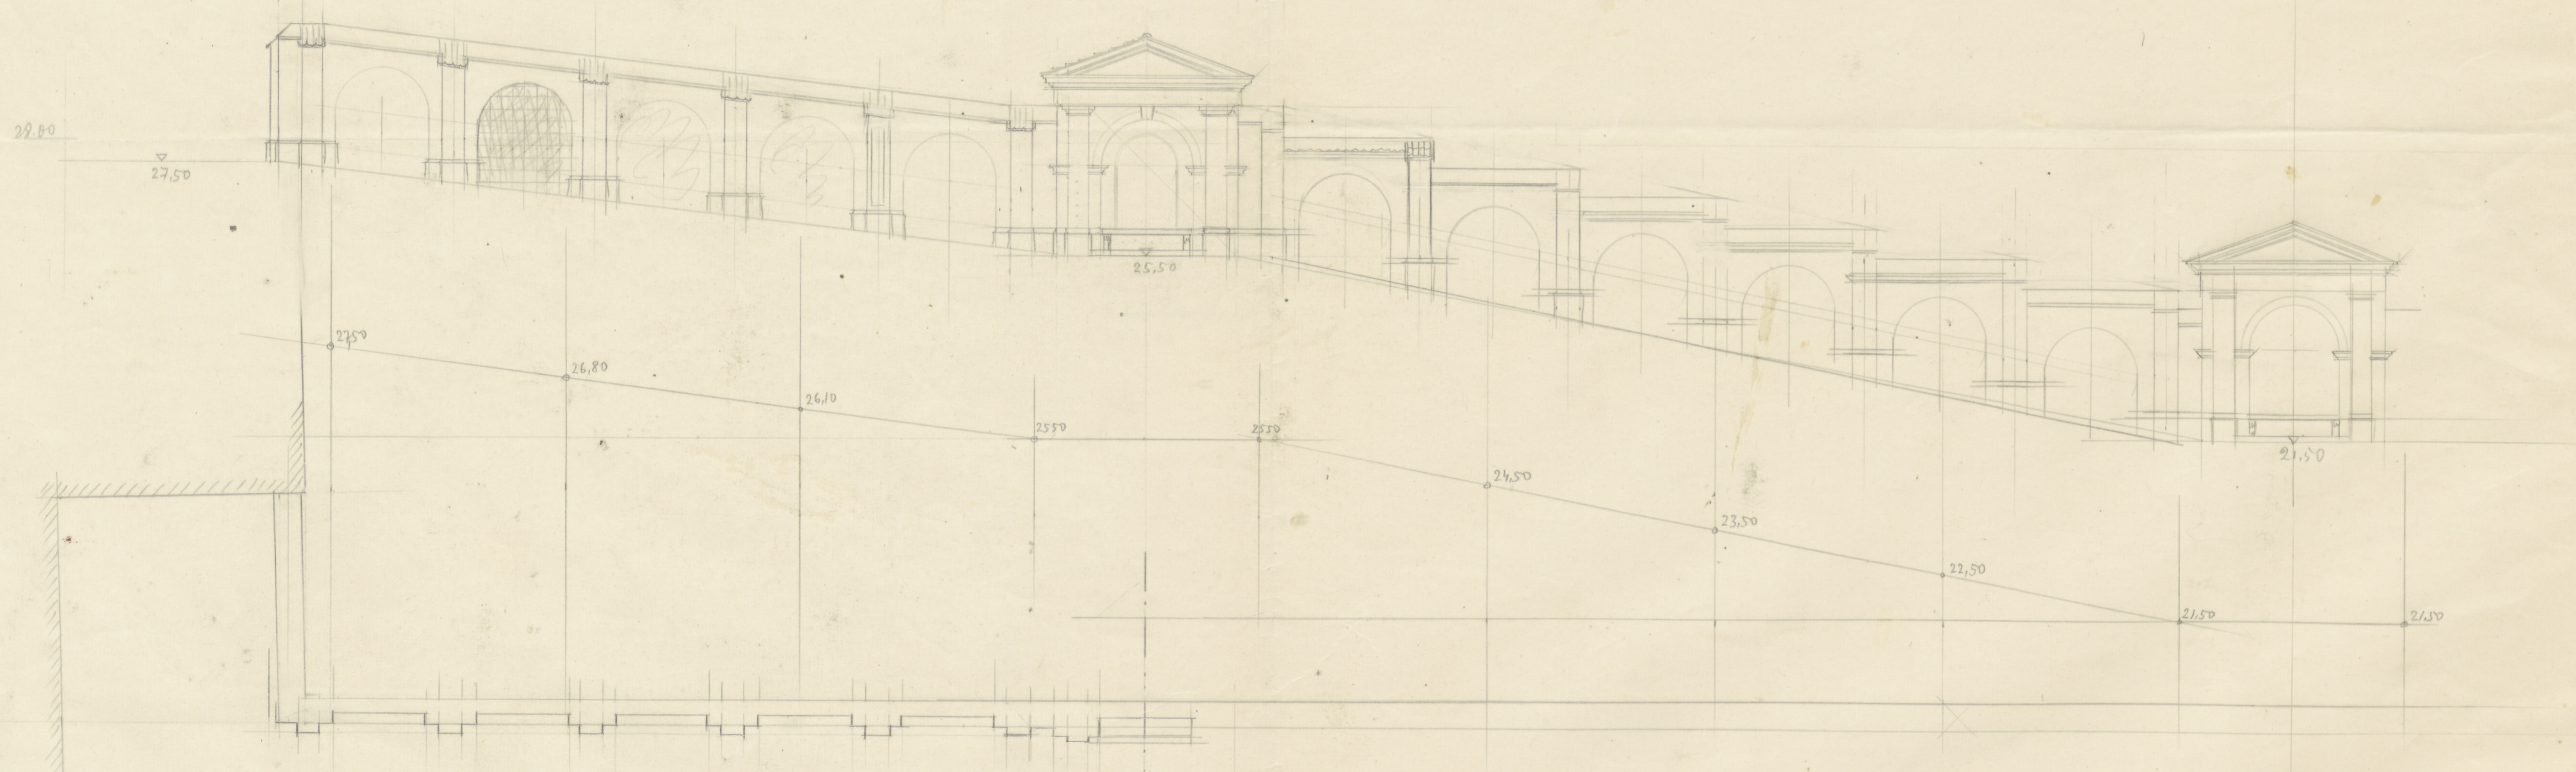

158:3-5:31

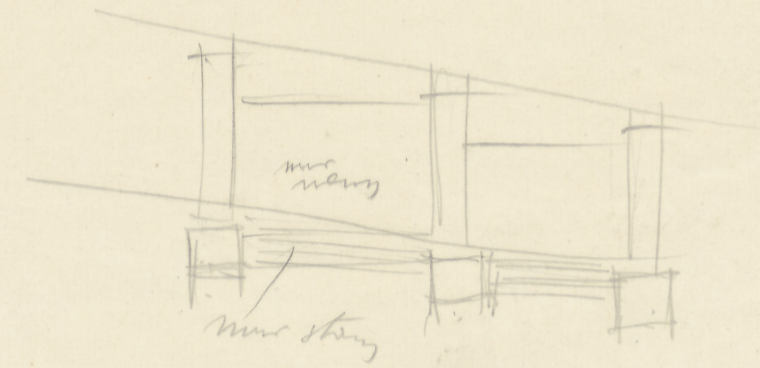

11.1
 37.1
 47.5
 96.25
 112.0
 47.0
 50.0
 6.25
 19.25

25.00
 25.50
 50.50

19.30

do poziomu muru styry

25.50

ODZ Nr 144
 TC-1. 6045

TC-P-5282