


Prer. P. M.
b. r. 41.5 x 61. -
1:50 ? V
mur ogrod.

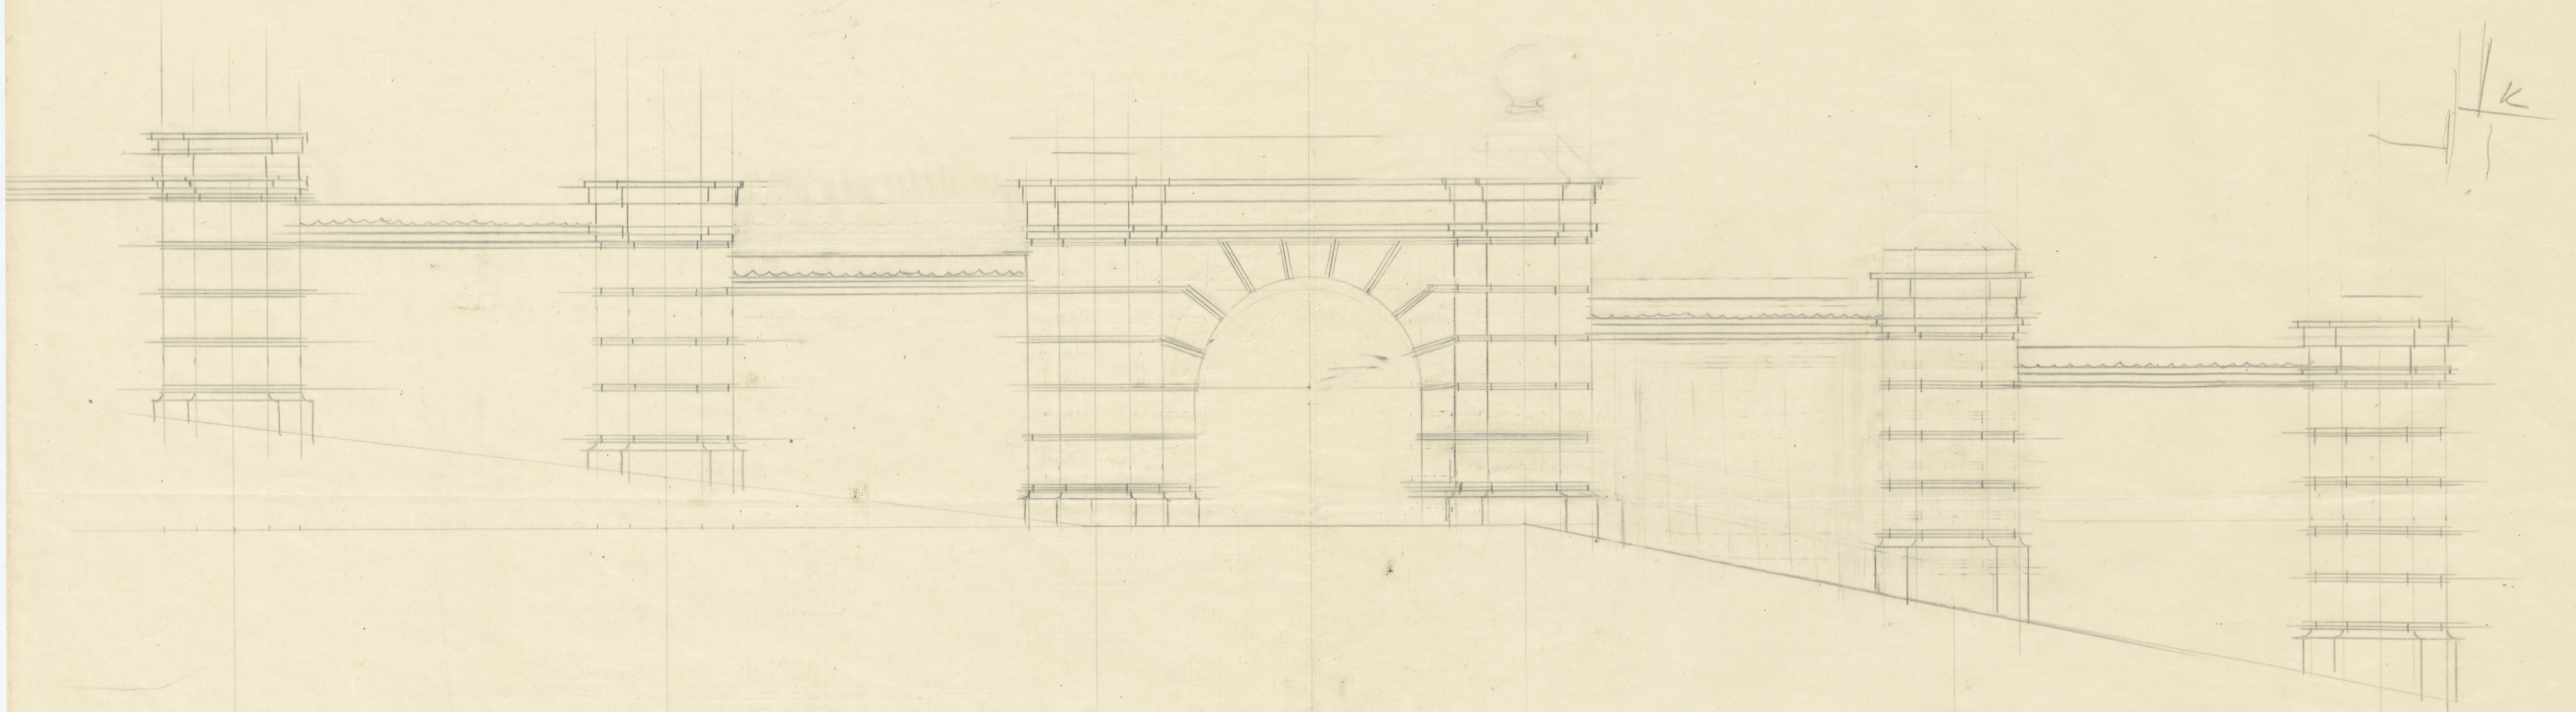

25.50

25.50