
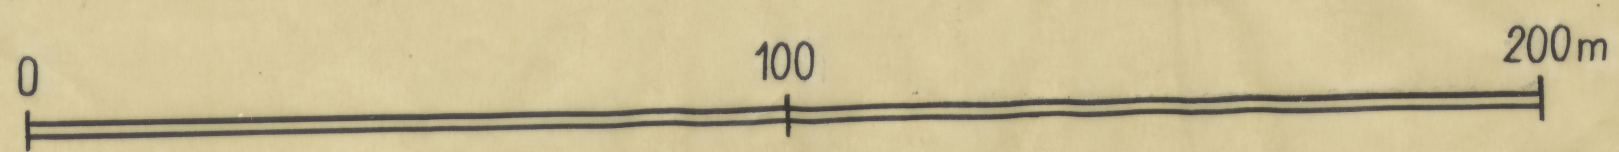
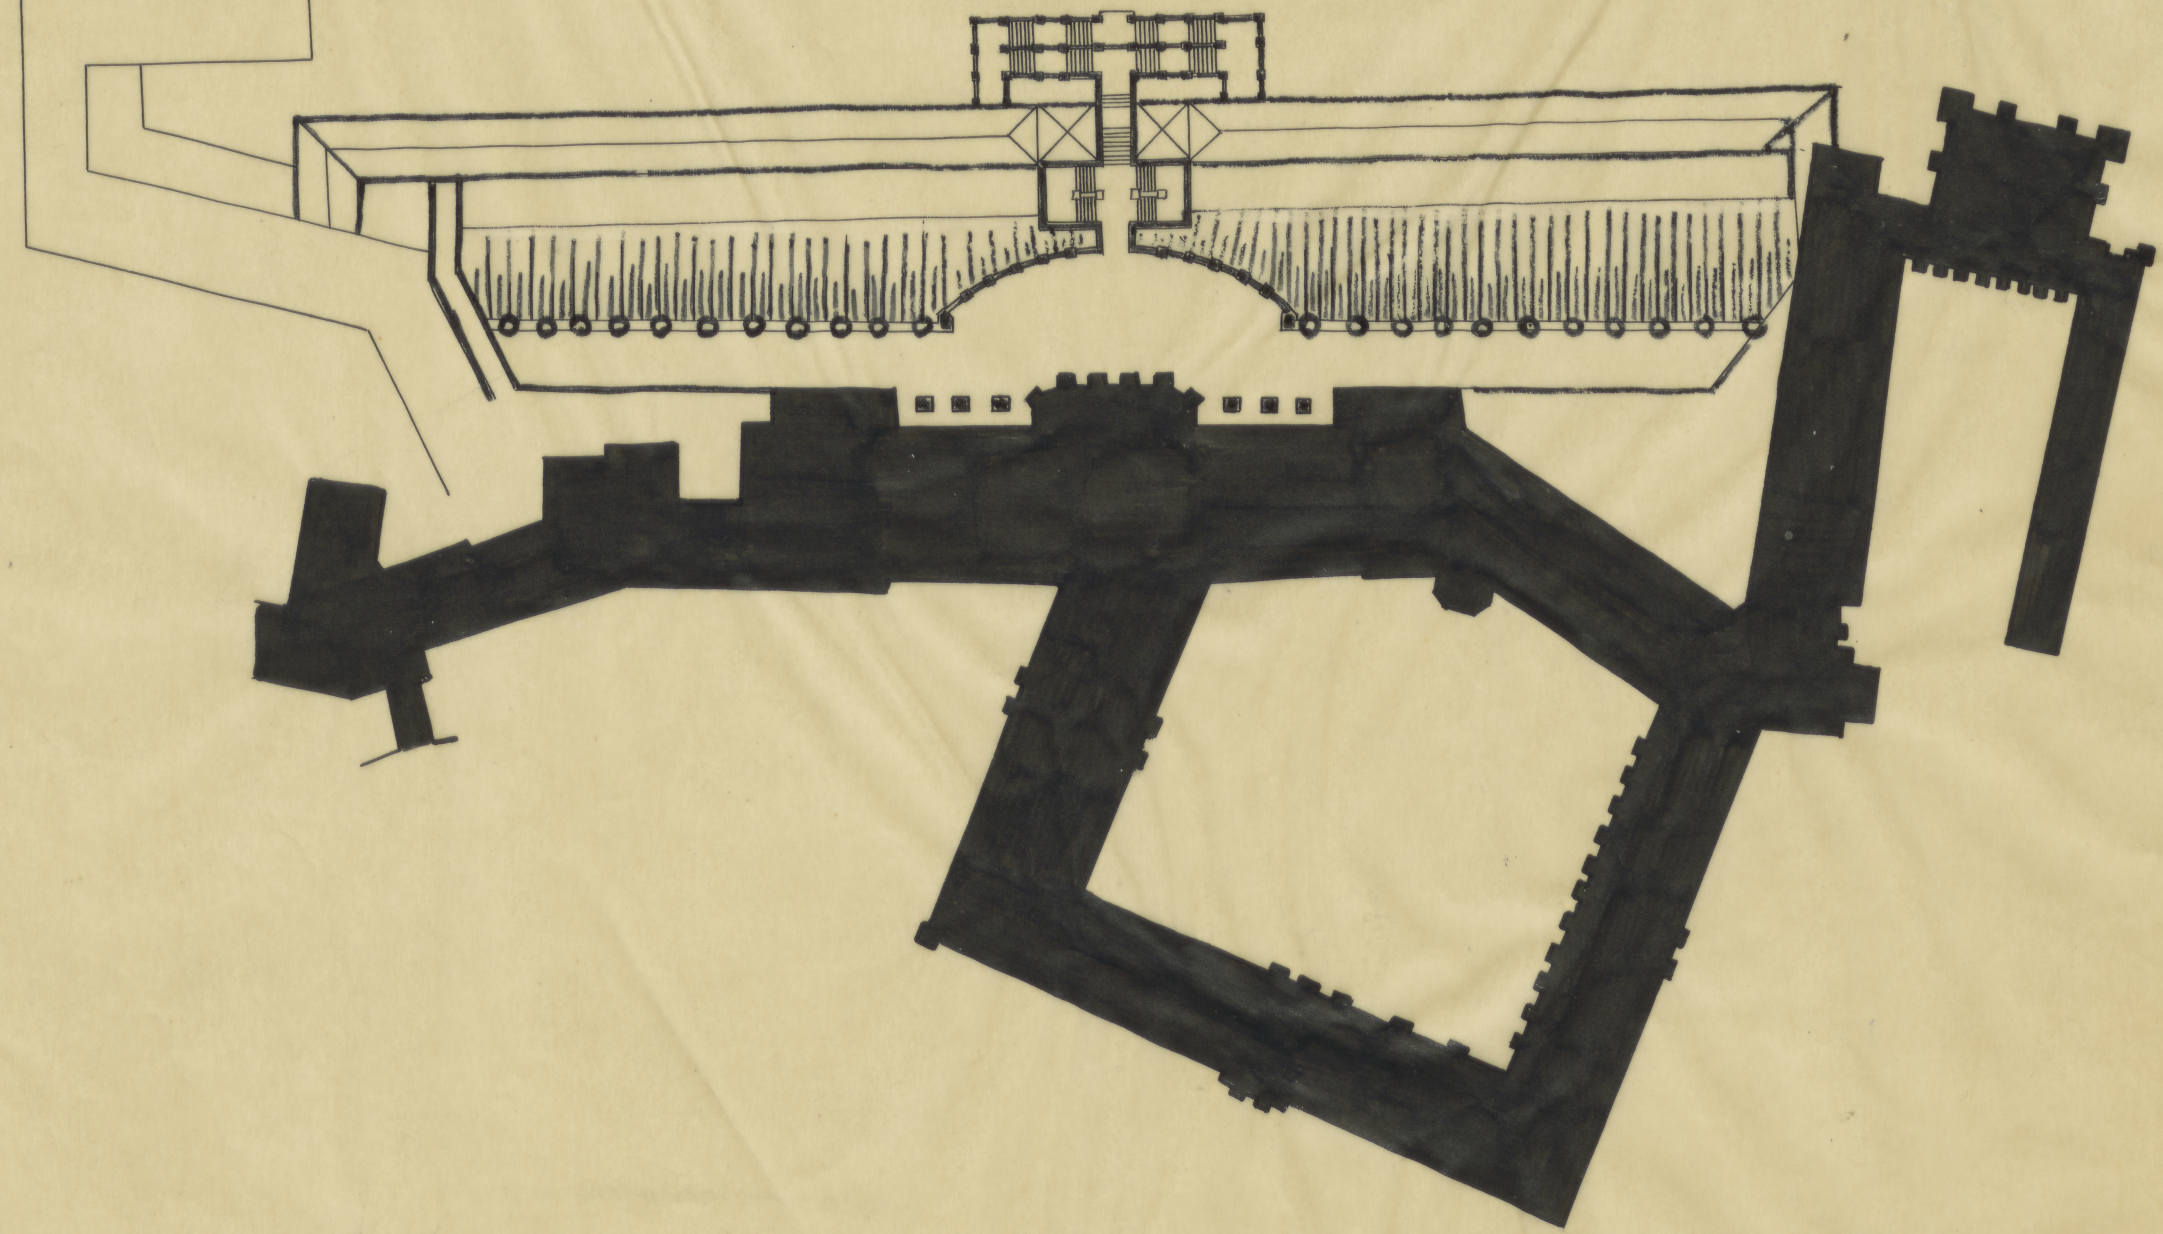


Werszawa - Ogród zamkowy. Projekt J. Fenteny 1825 166 1264 v 1:2.5 189

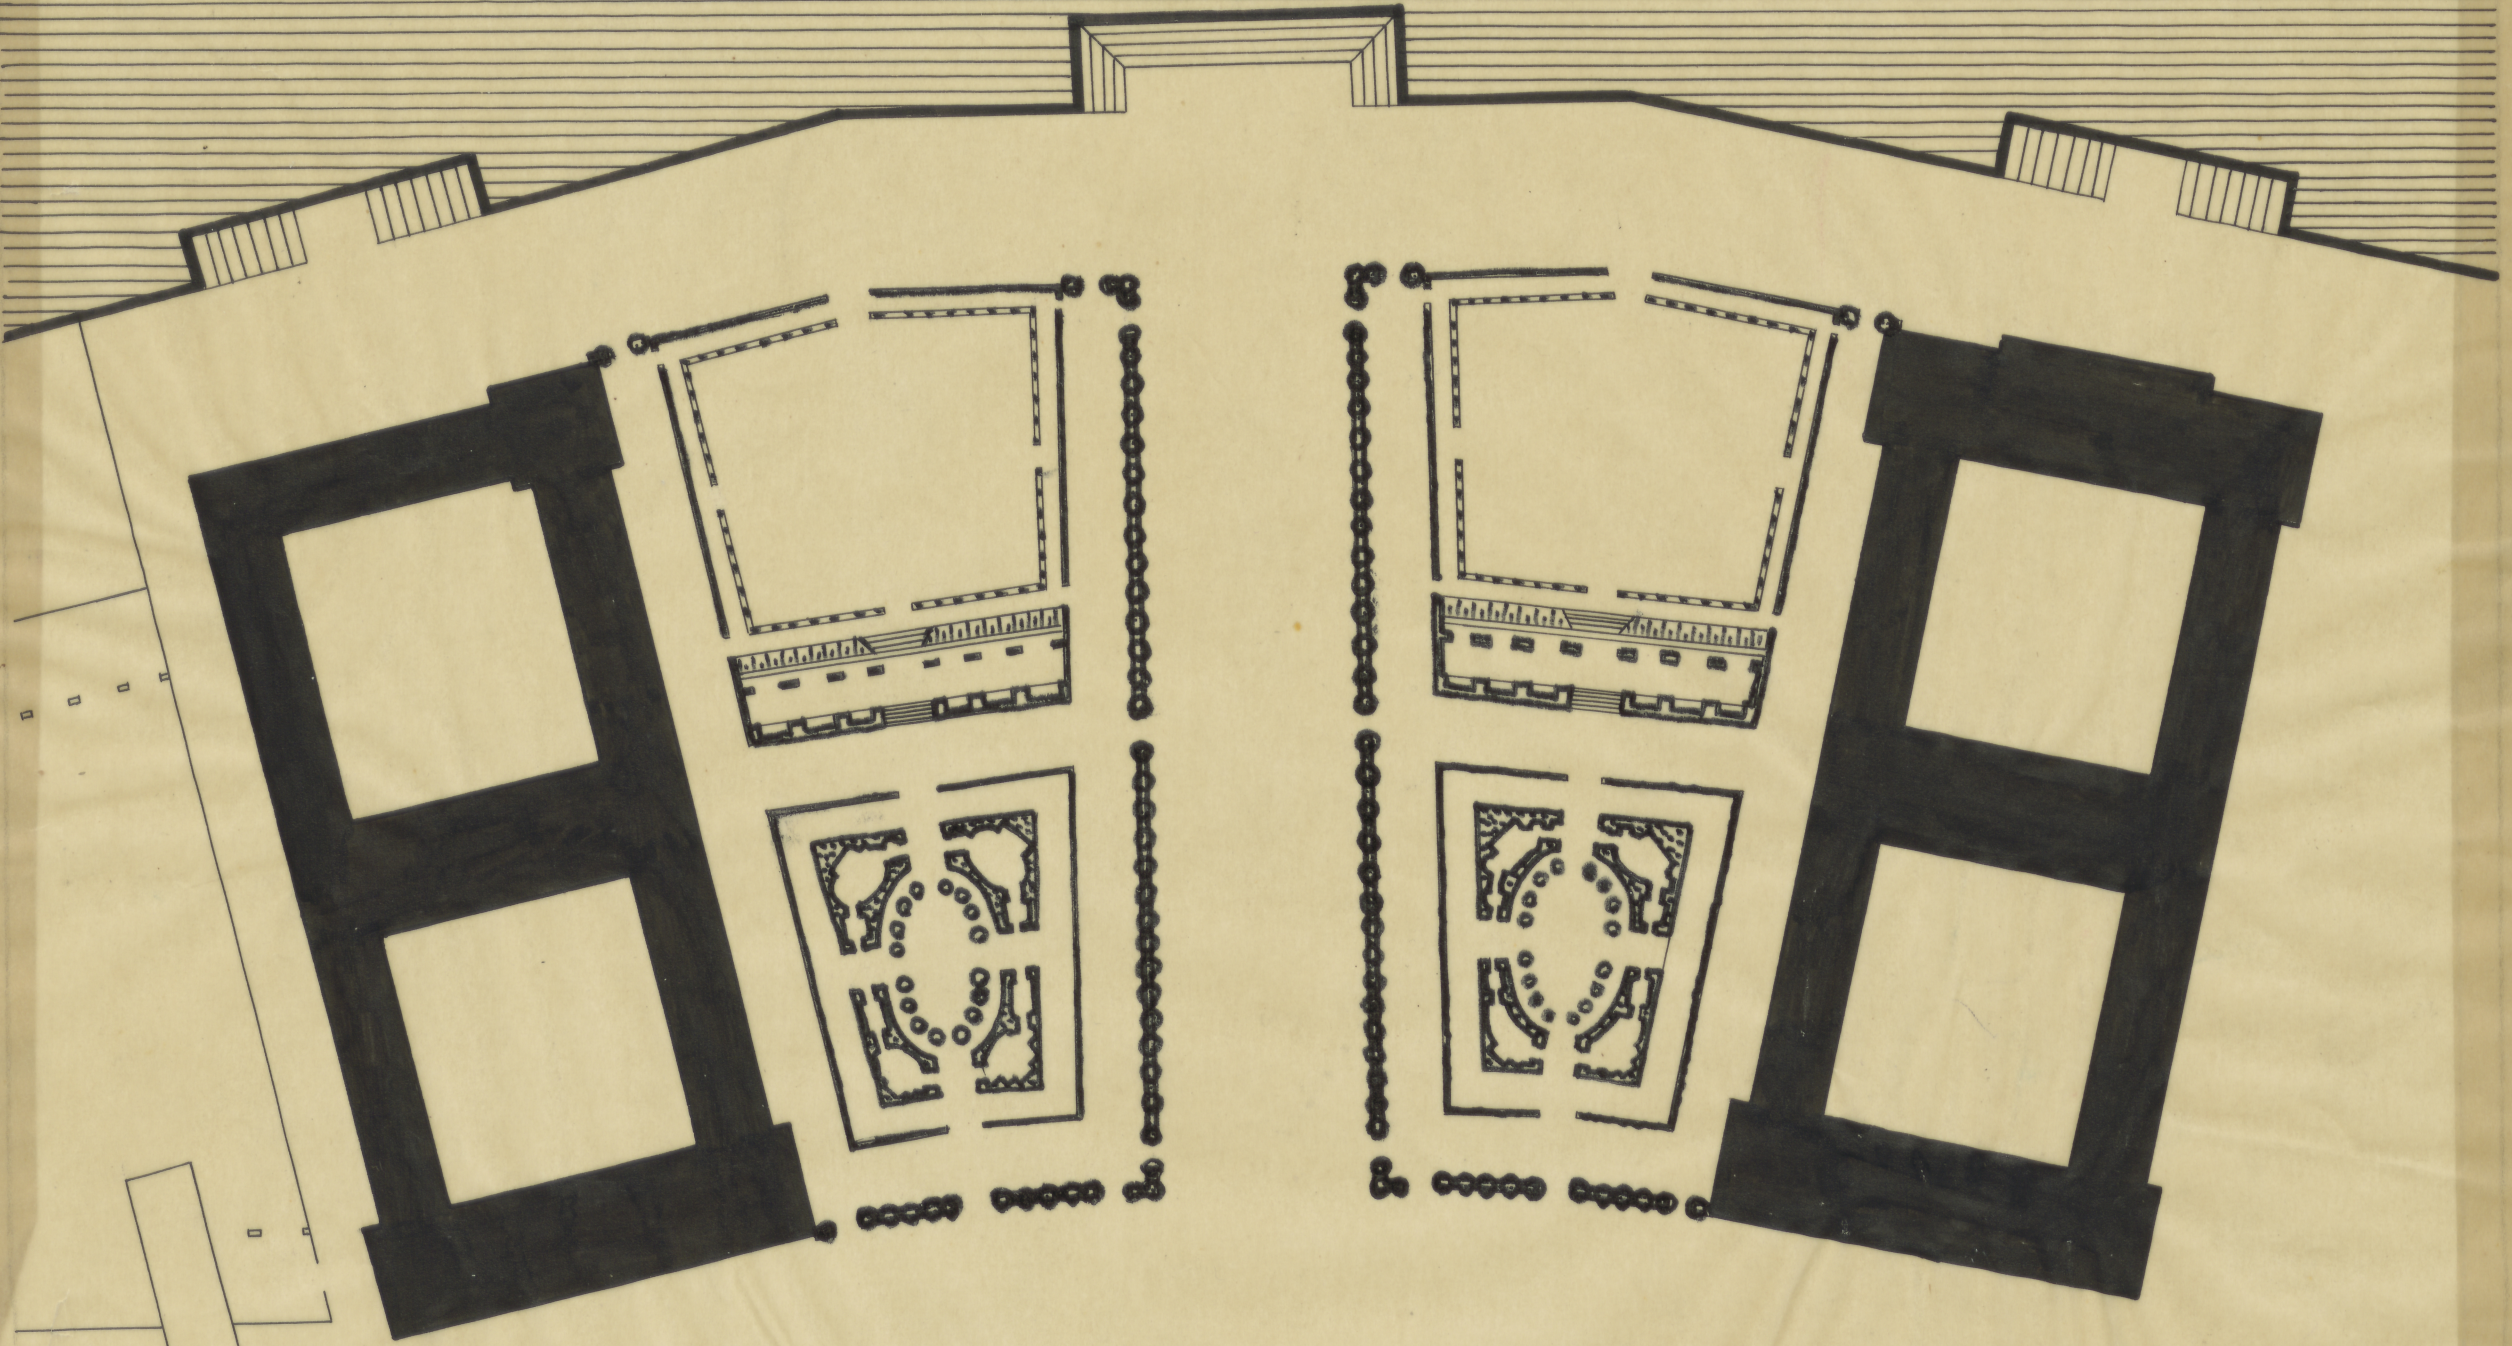

TC-P-5938

GAB. DYC. UN.

002 Nr. inv. TC-pl. 6615

T. 32.5 x 43.3 ✓ 1:1000