



ELEWACJA WSCH.

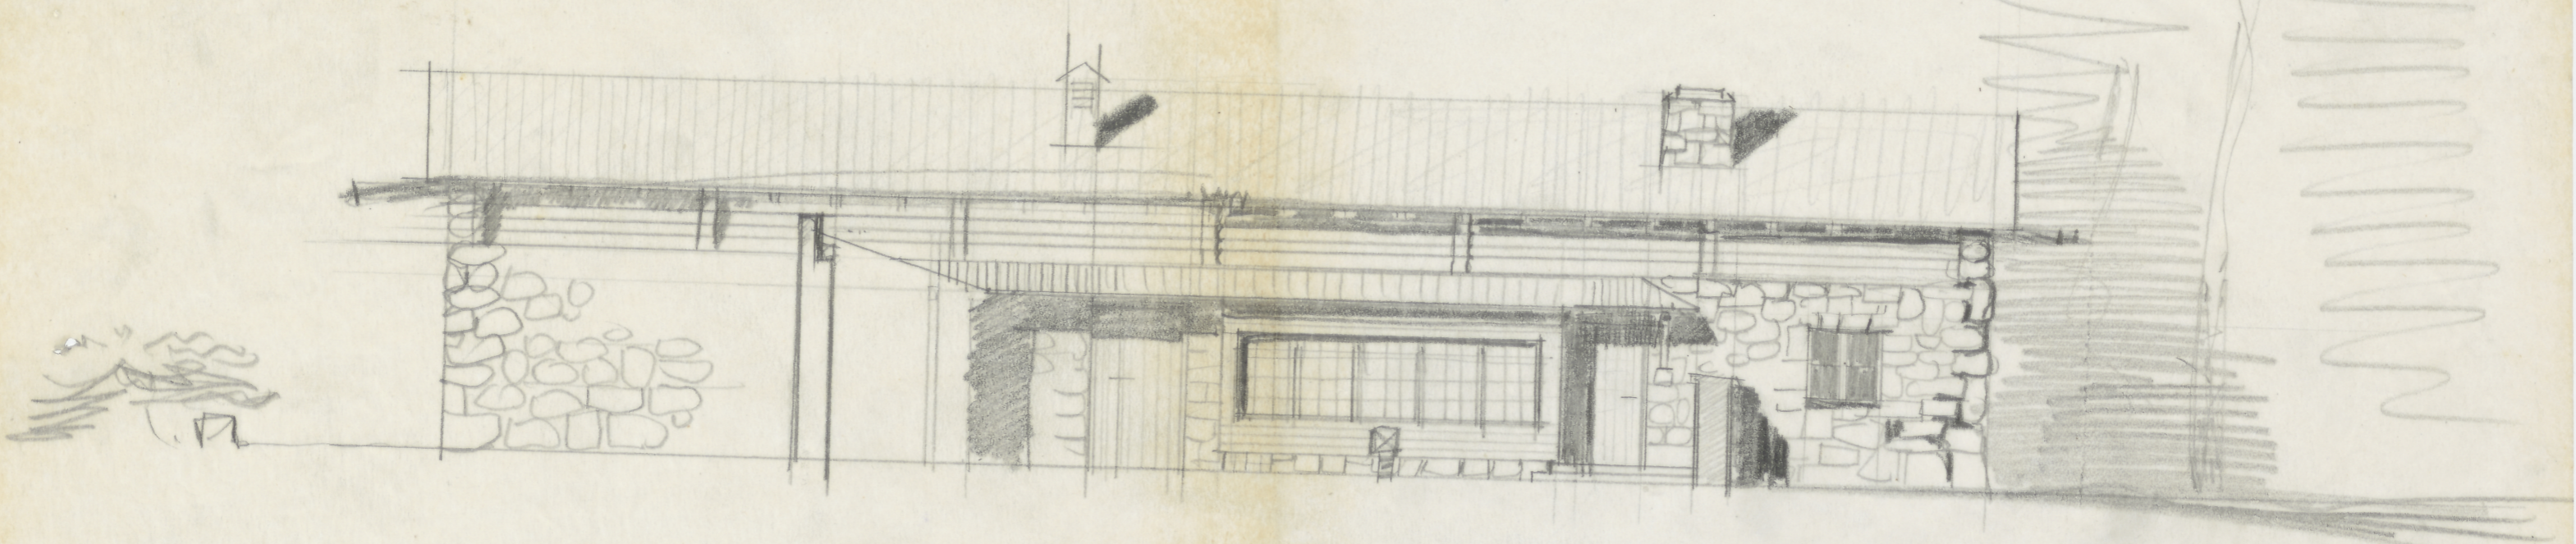

13
 13
 1325-

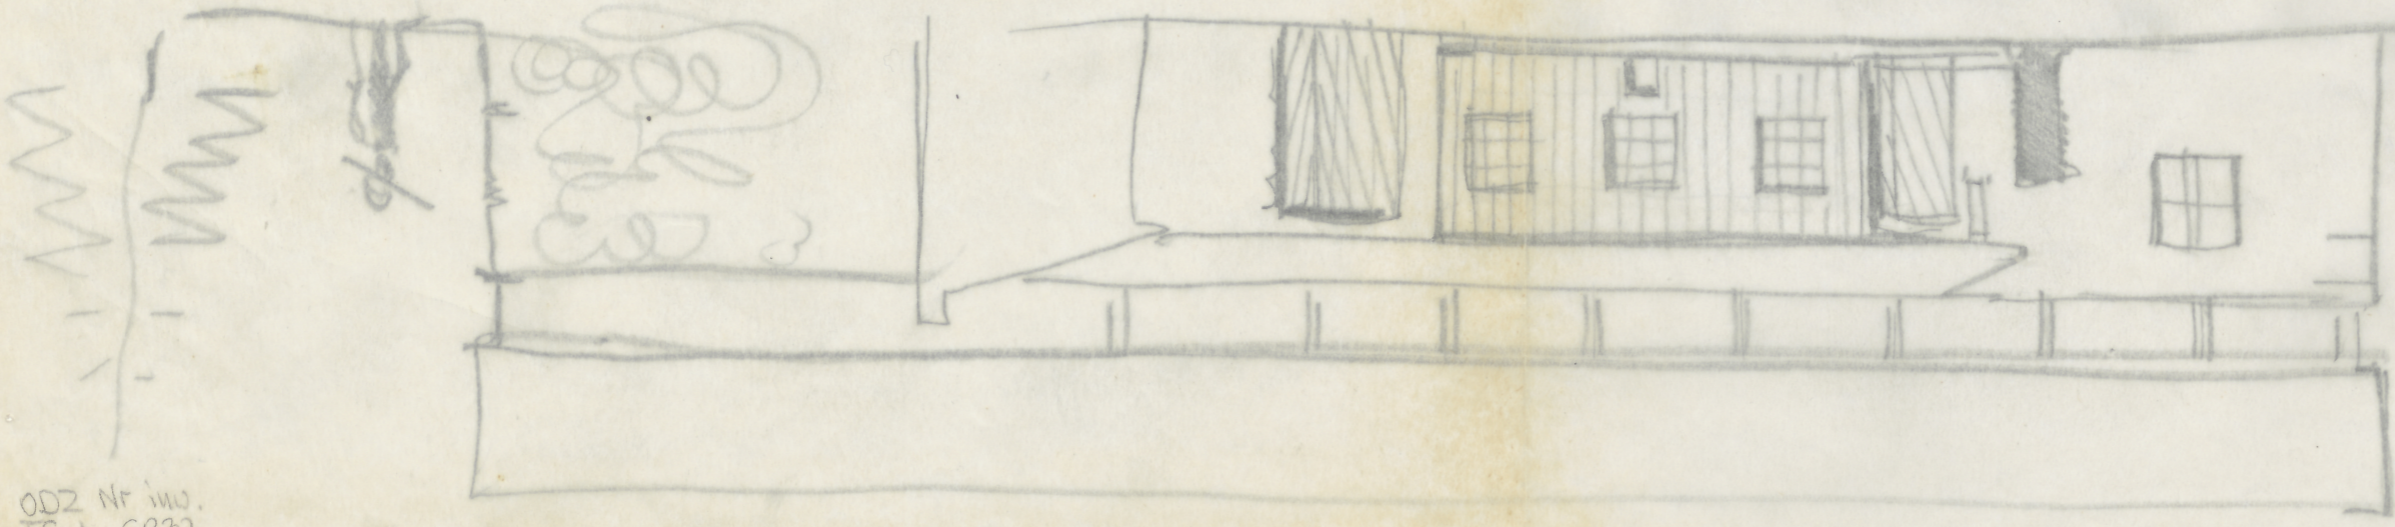

ODZ Nr inw.
 TC-p. 6937

TC-P-6297

29 x 41,5