
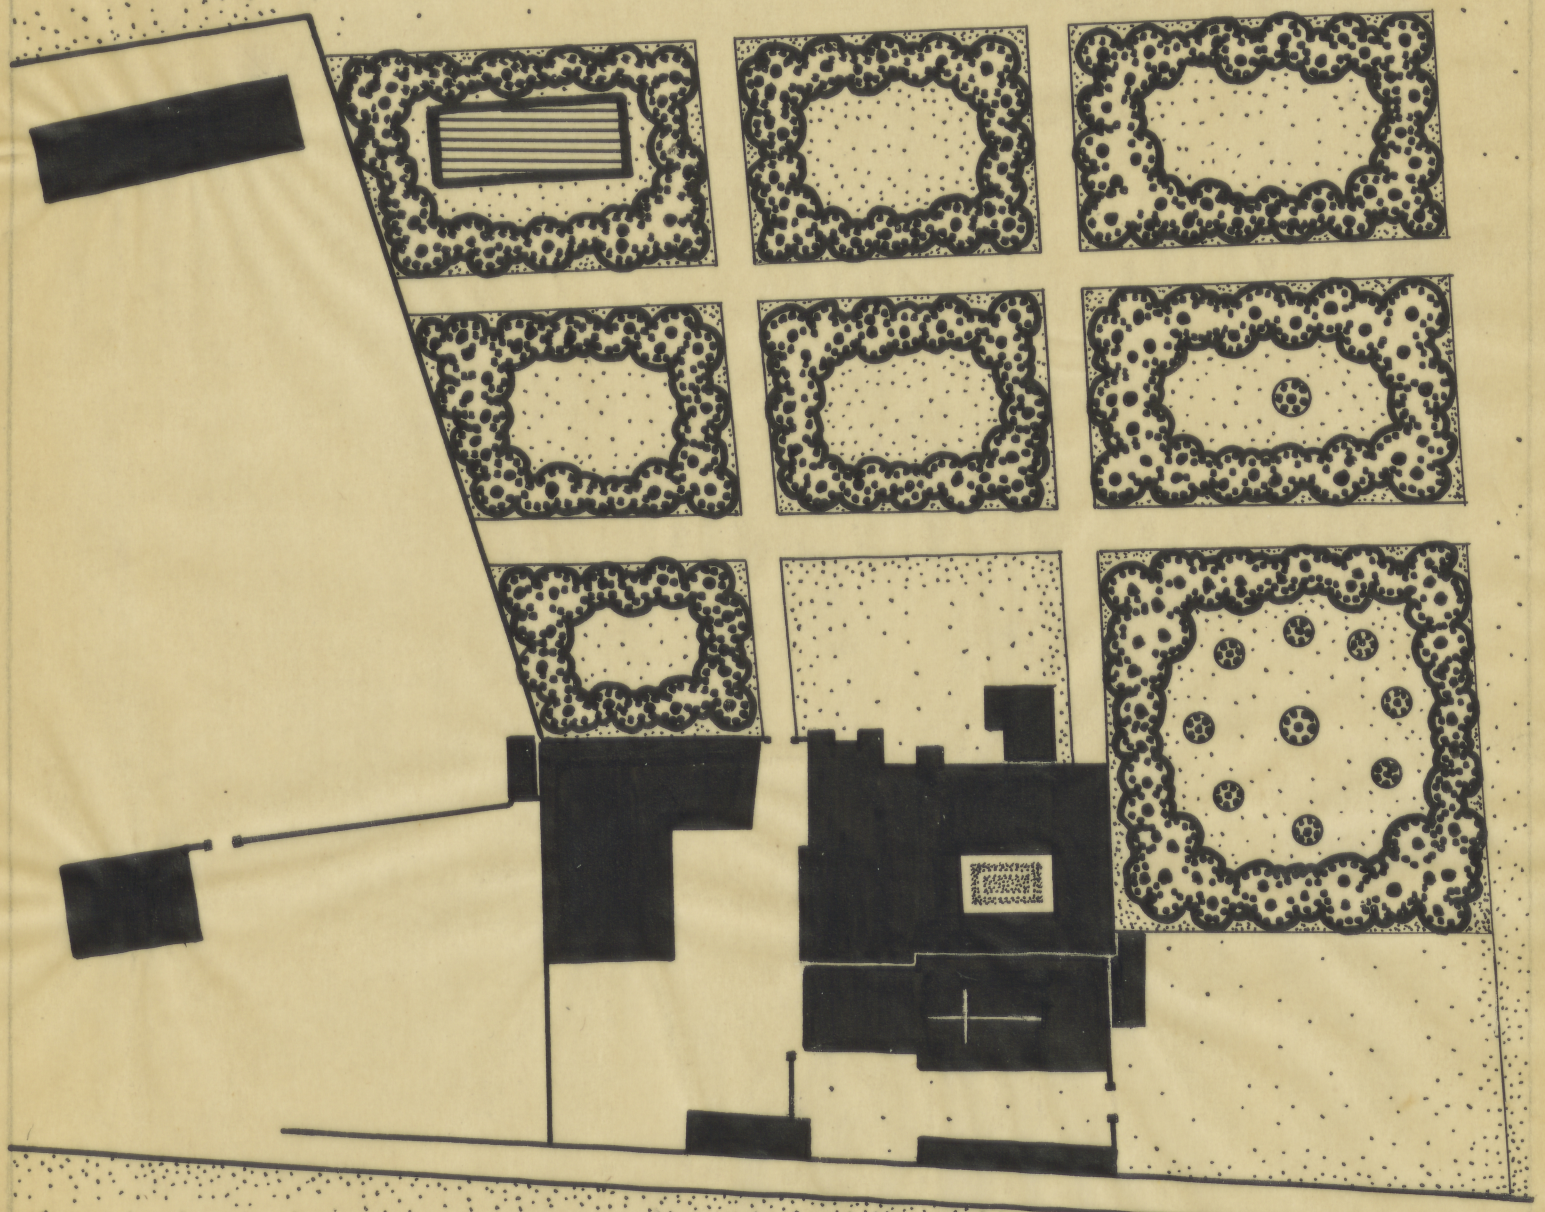


1623 (59) 62

WIELICZKA + REFORMACI + 1:1000

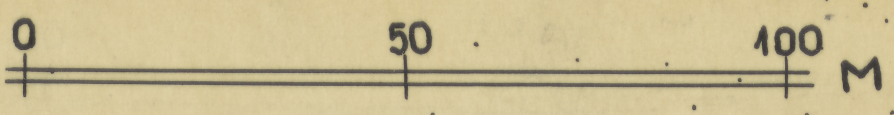

*projektowany.
1950r.*

(59)

n° 20x20 cm
1:2 1/2

TC-P-6026

DDZ Nr 1111.
TC-pl. 6638