
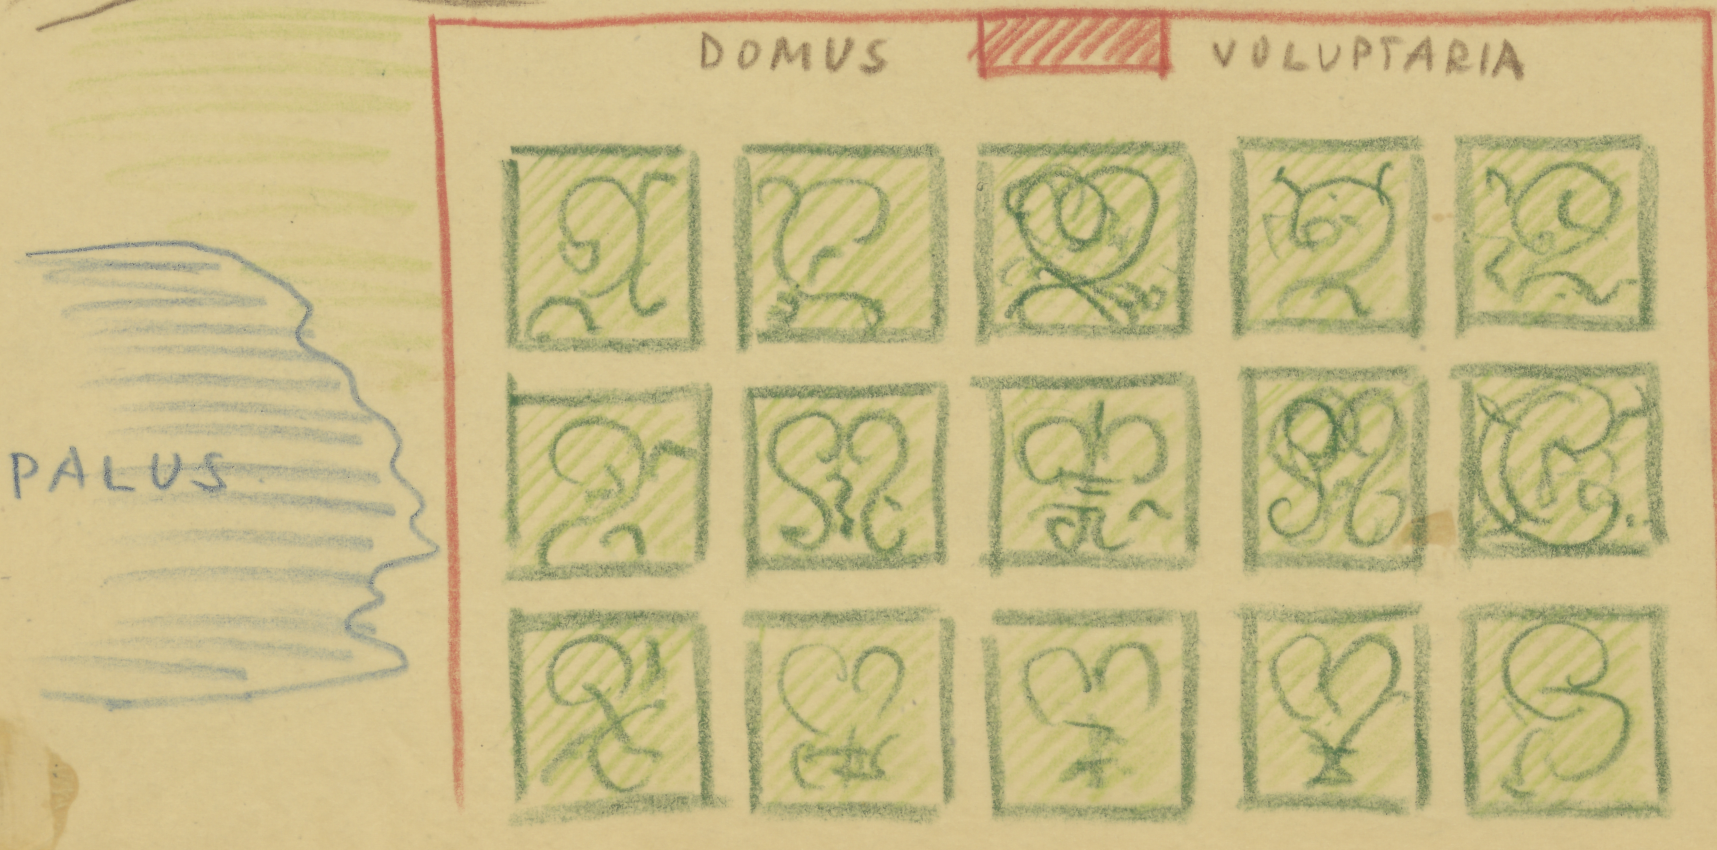


WIŚNIOZ + 1655 + WG. PUFENDORFA +

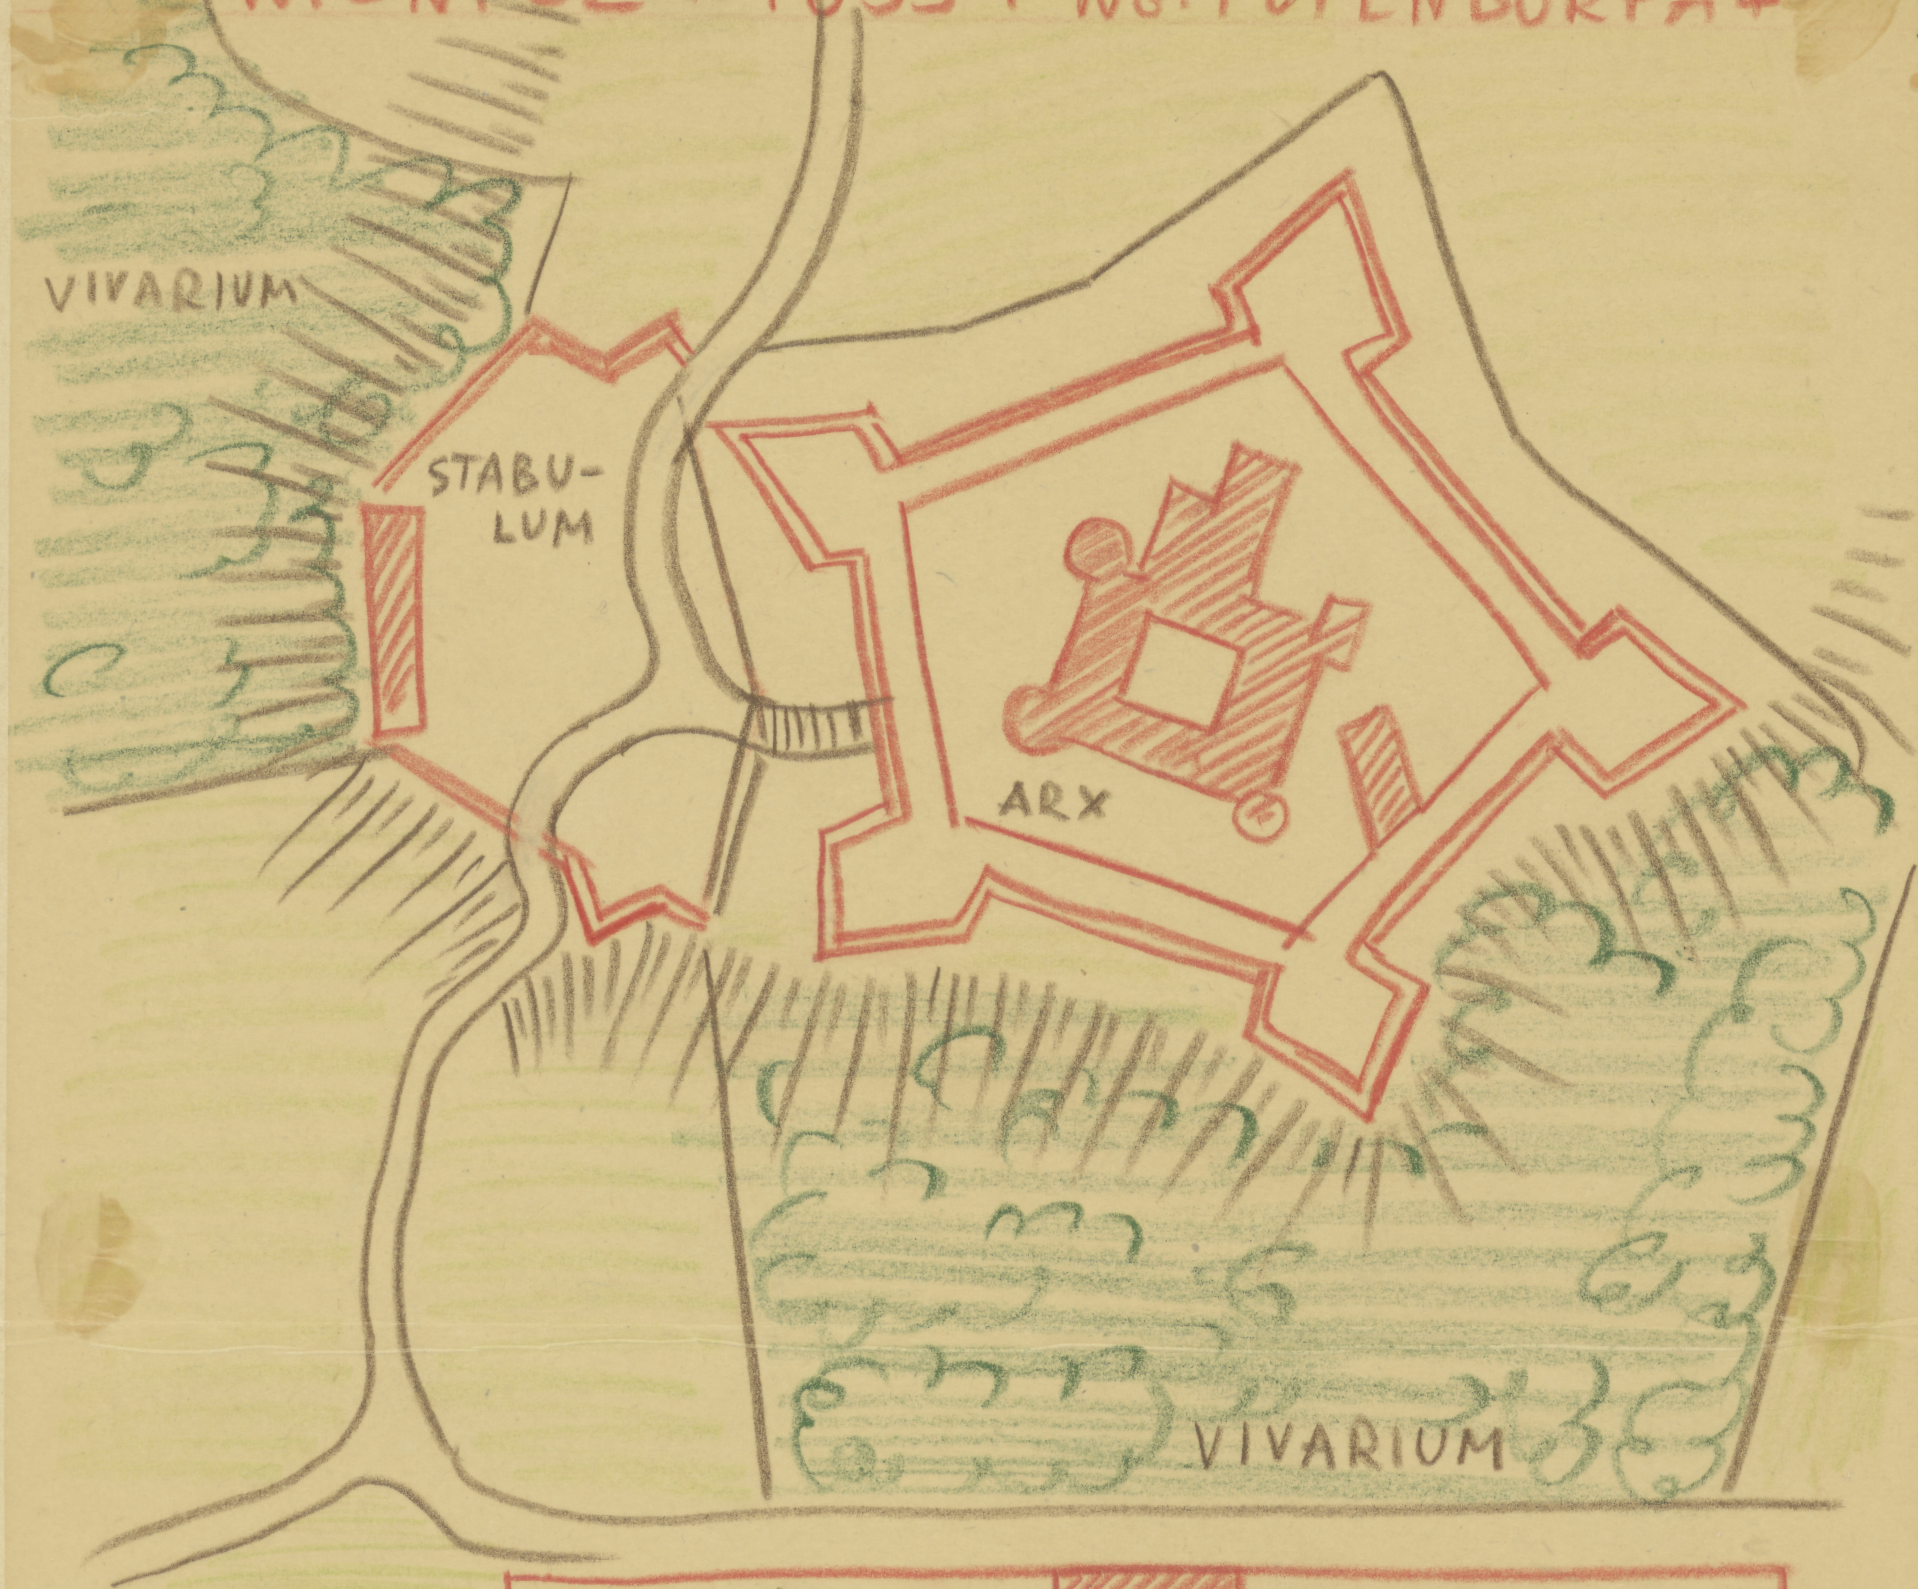

ODZ Nr 1w3.  
TC-p. 6737

Kalka 33.3 + 25.1

TC-P-6068