





8

5

1/3

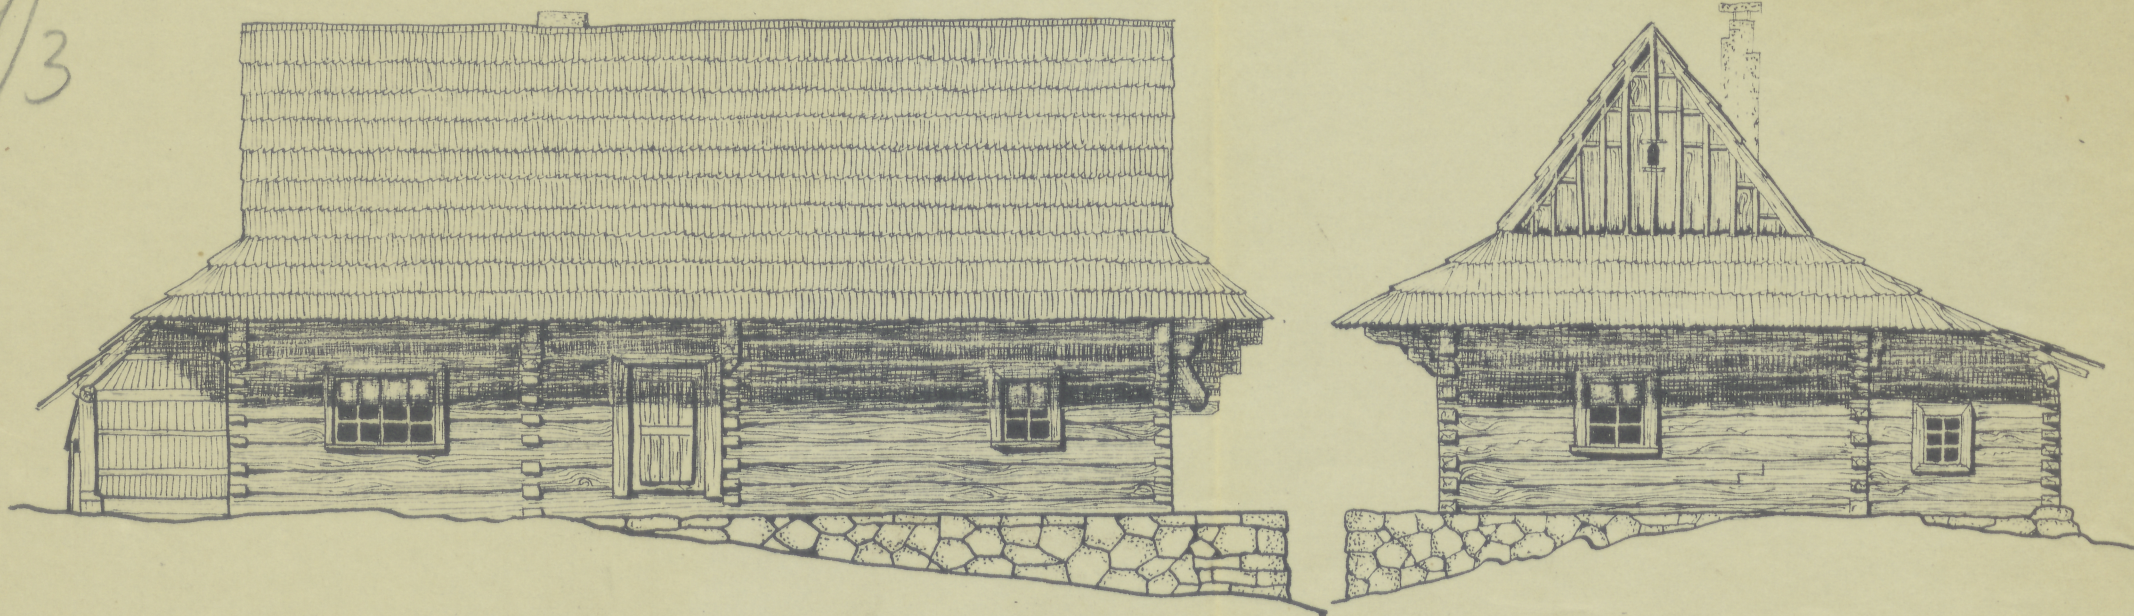

1/3

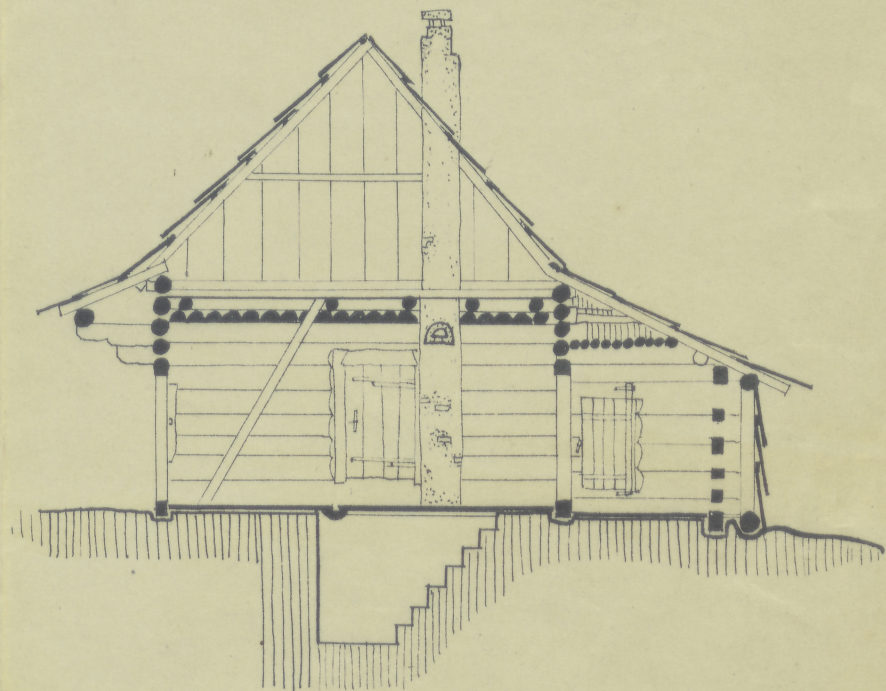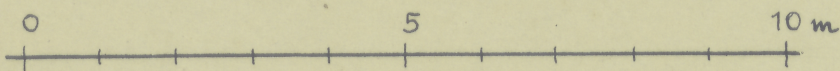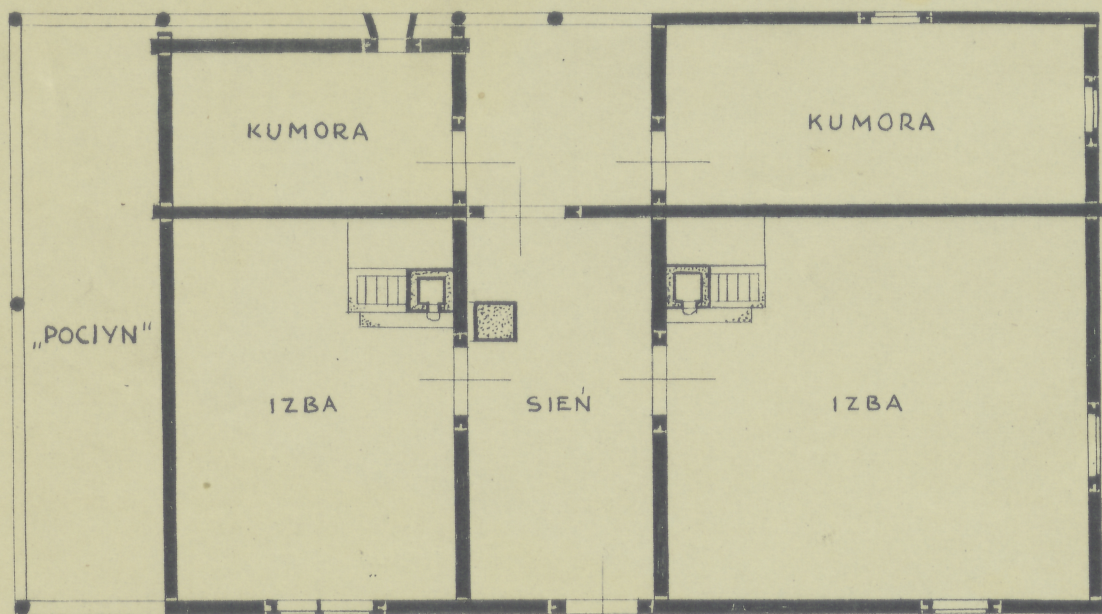

110/54

ISTEBNA P. CIESZYN TYP NAJSTARSZY  
ZAP. INW. 438.

1943

315

ODZ Nr inw.  
TC-pl. 2311

TC-P-1487