


LANCUT

KWATERA

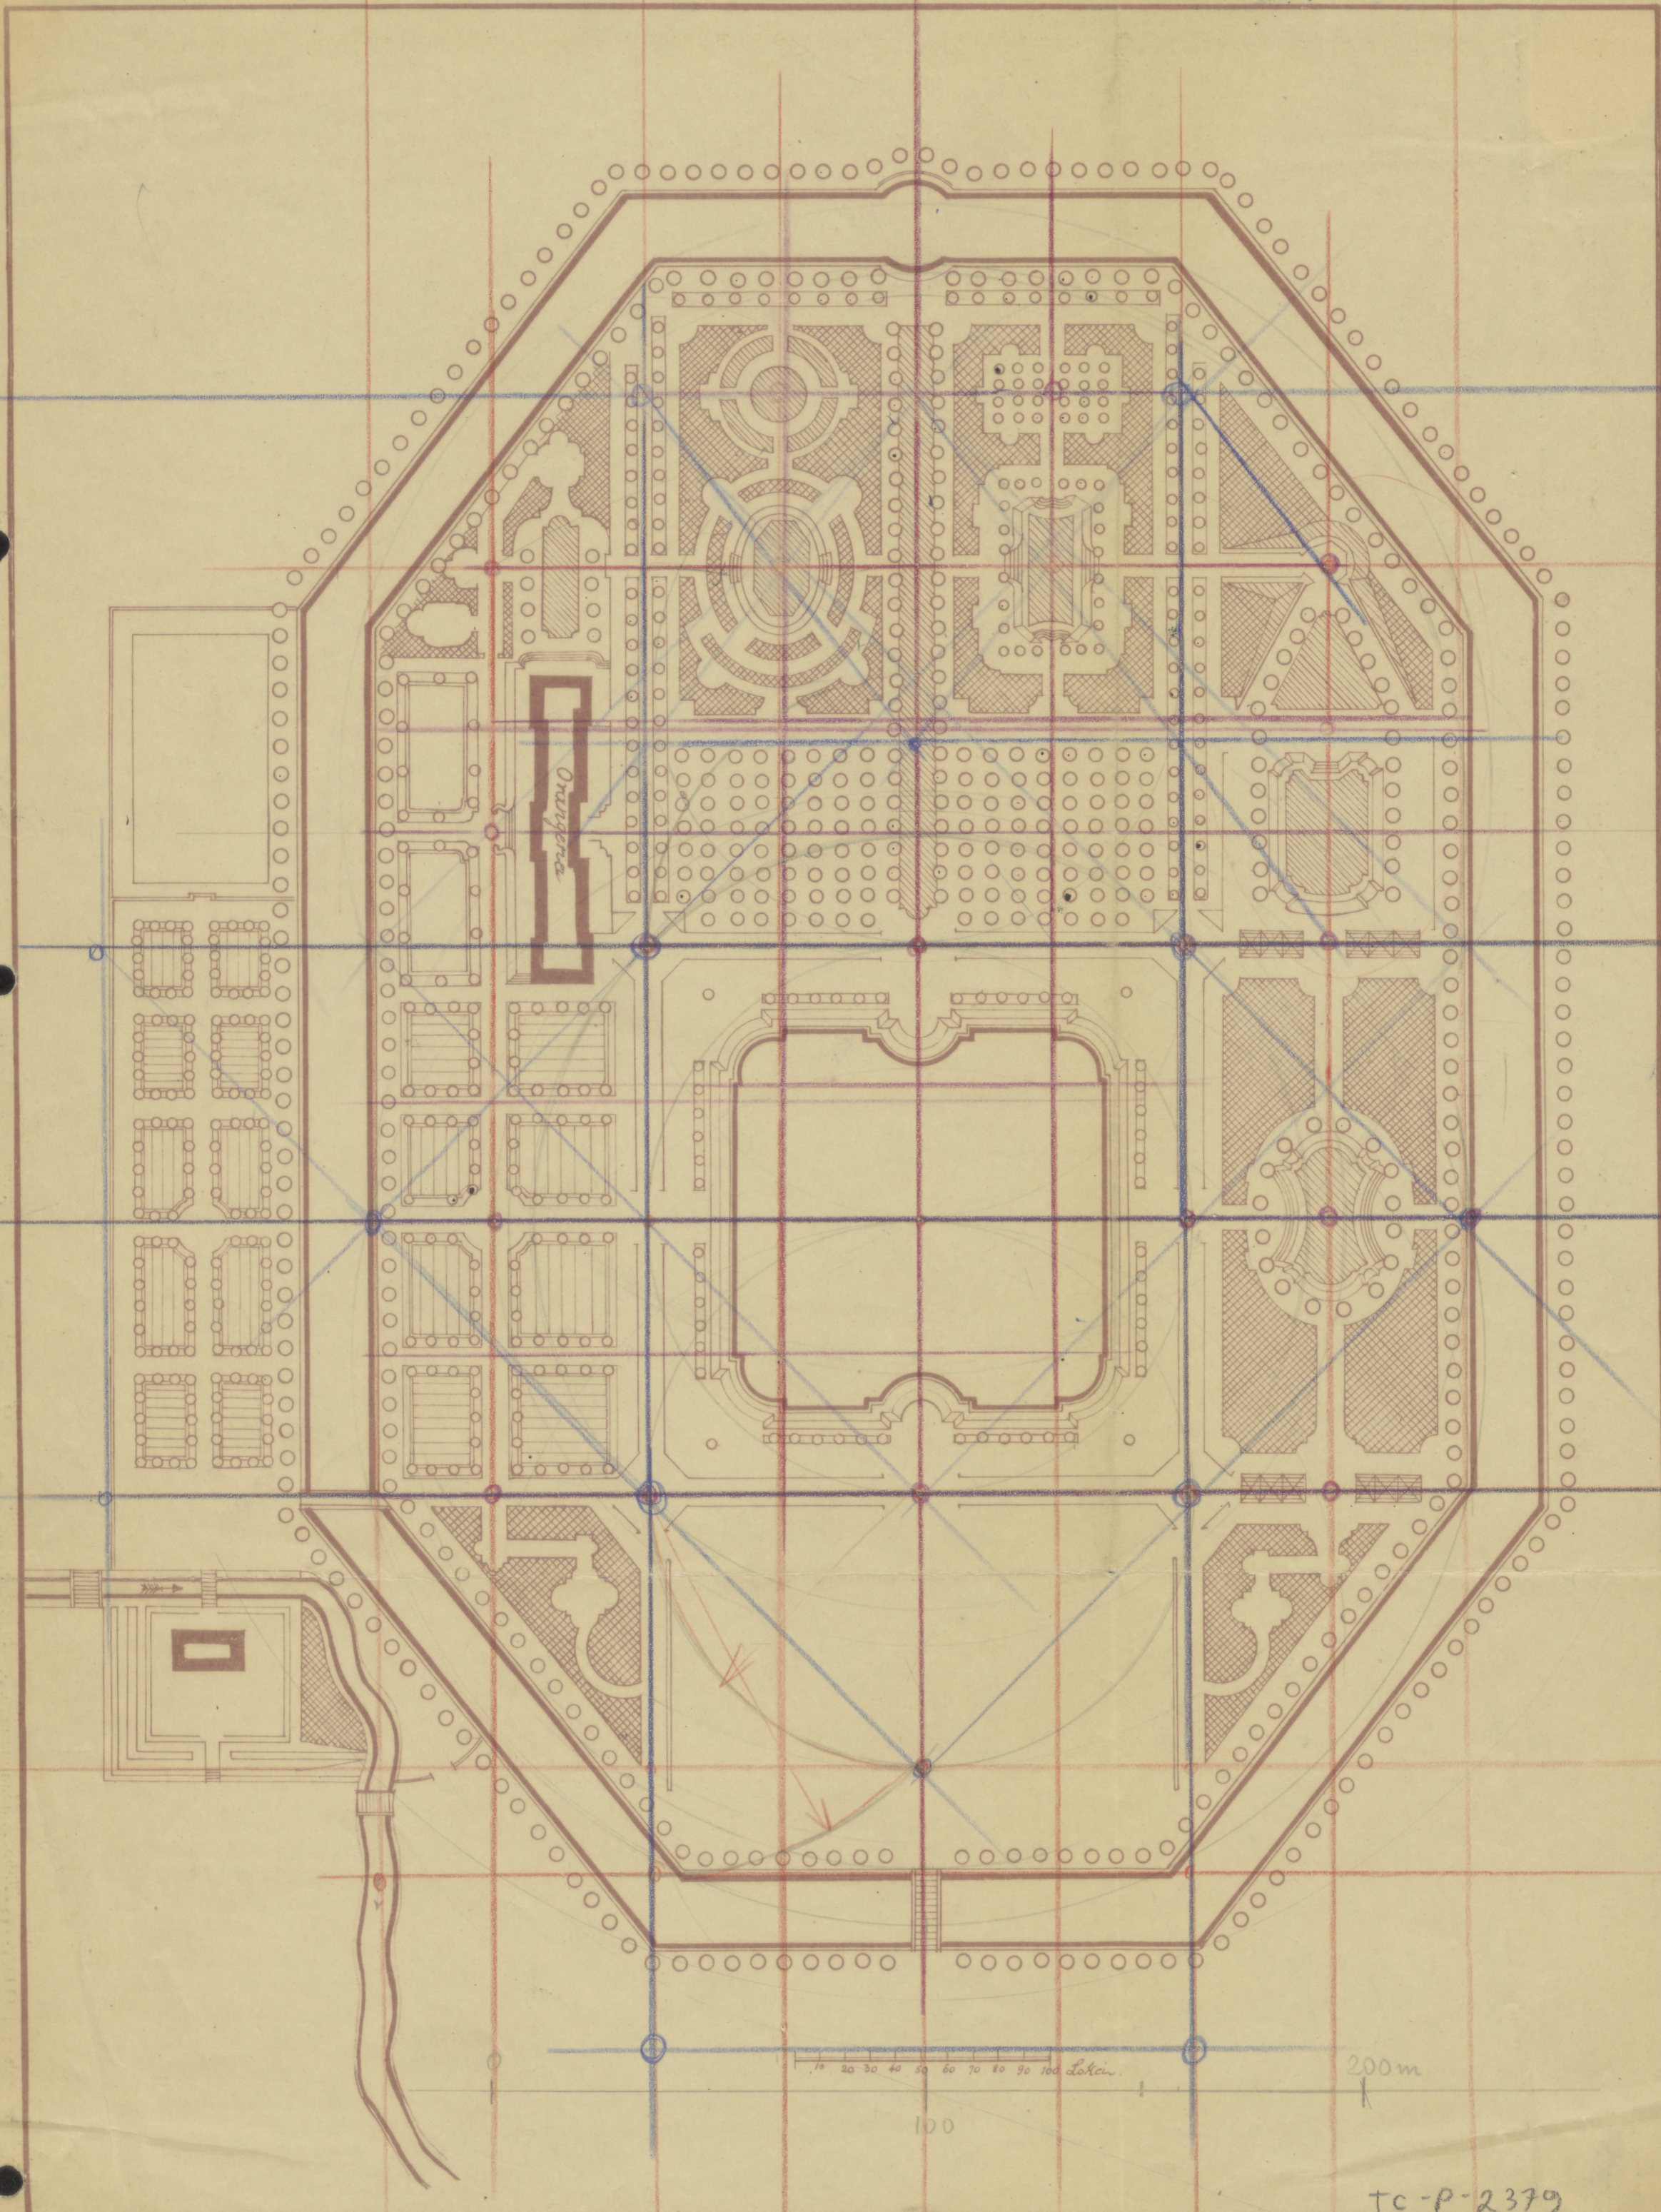

ODZ Nr inw.
TC-pl. 3441

TC-P-2379
"v" 40,5 x 30 cm