
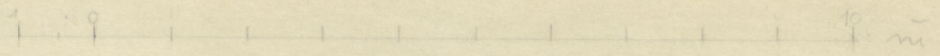


Darszawa-Frascati
brama

28

Skopniowa

BRAMA

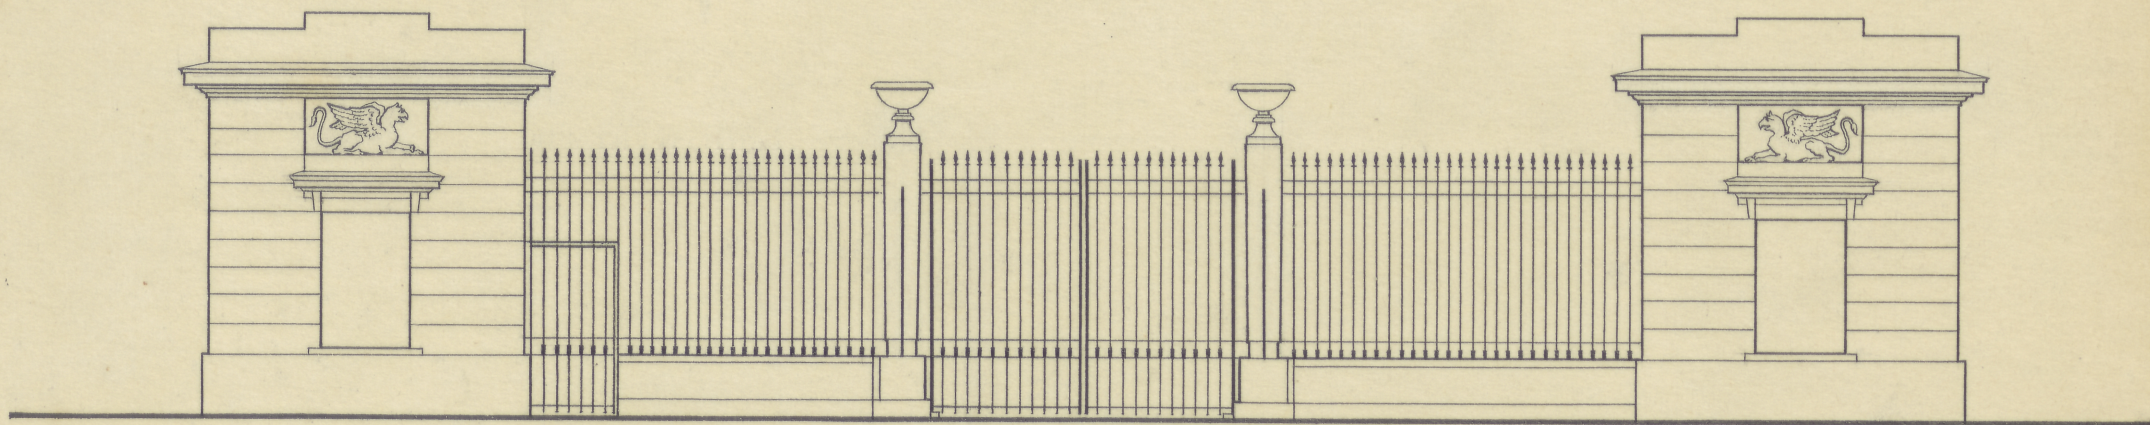

Skala rys. 1:100.
Skala do red. 1:200.
ODZ Nr III.
TC-p. 5428

TC-P-4619

17,8 x 31,5 cm

Radwan'ski
[Signature]