


T.13

Zakopane Rondo Obornowska
Sukie mostu kamiennego

b.v. 34.8x50

[G. Ciota] [1959r] [1:20]

0.55.0.17.1

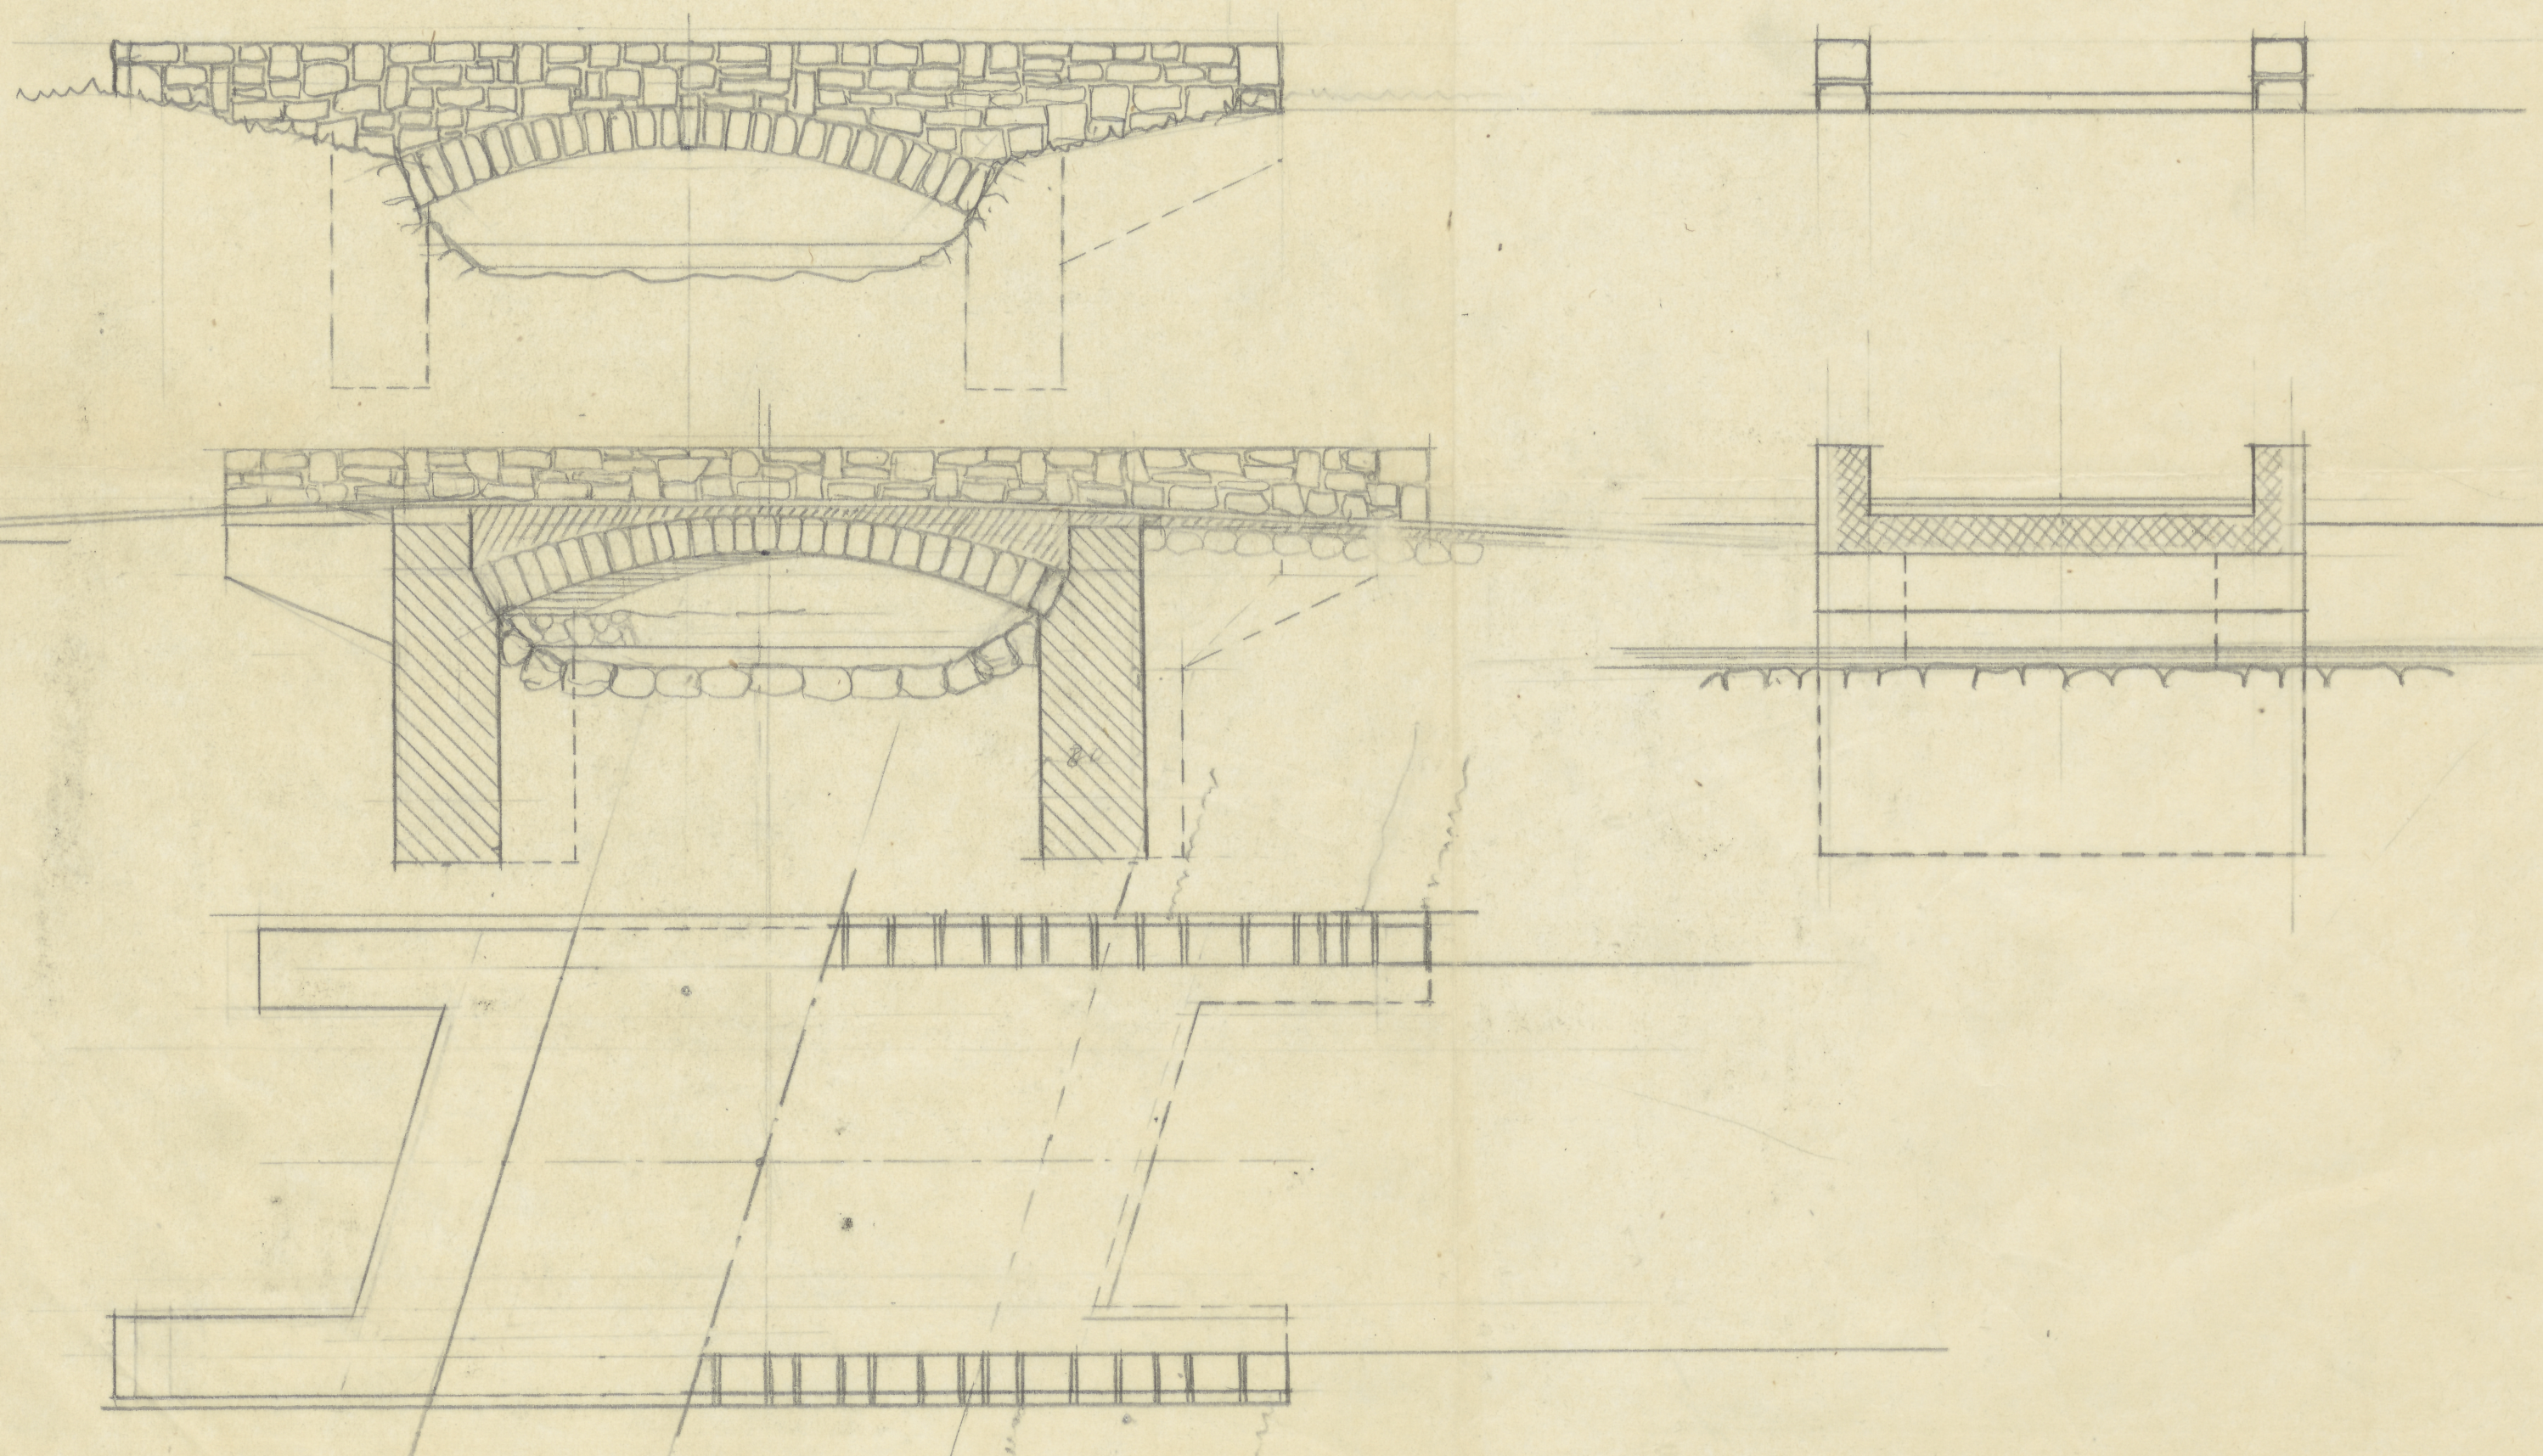

9.0.380
 27
 720
 34.20.2.7
 68.40
 23.40
 92.340

300/15
 300/20