
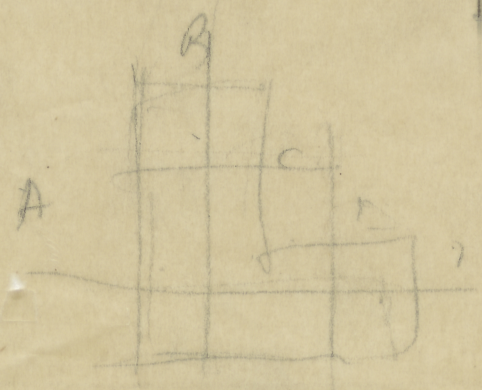
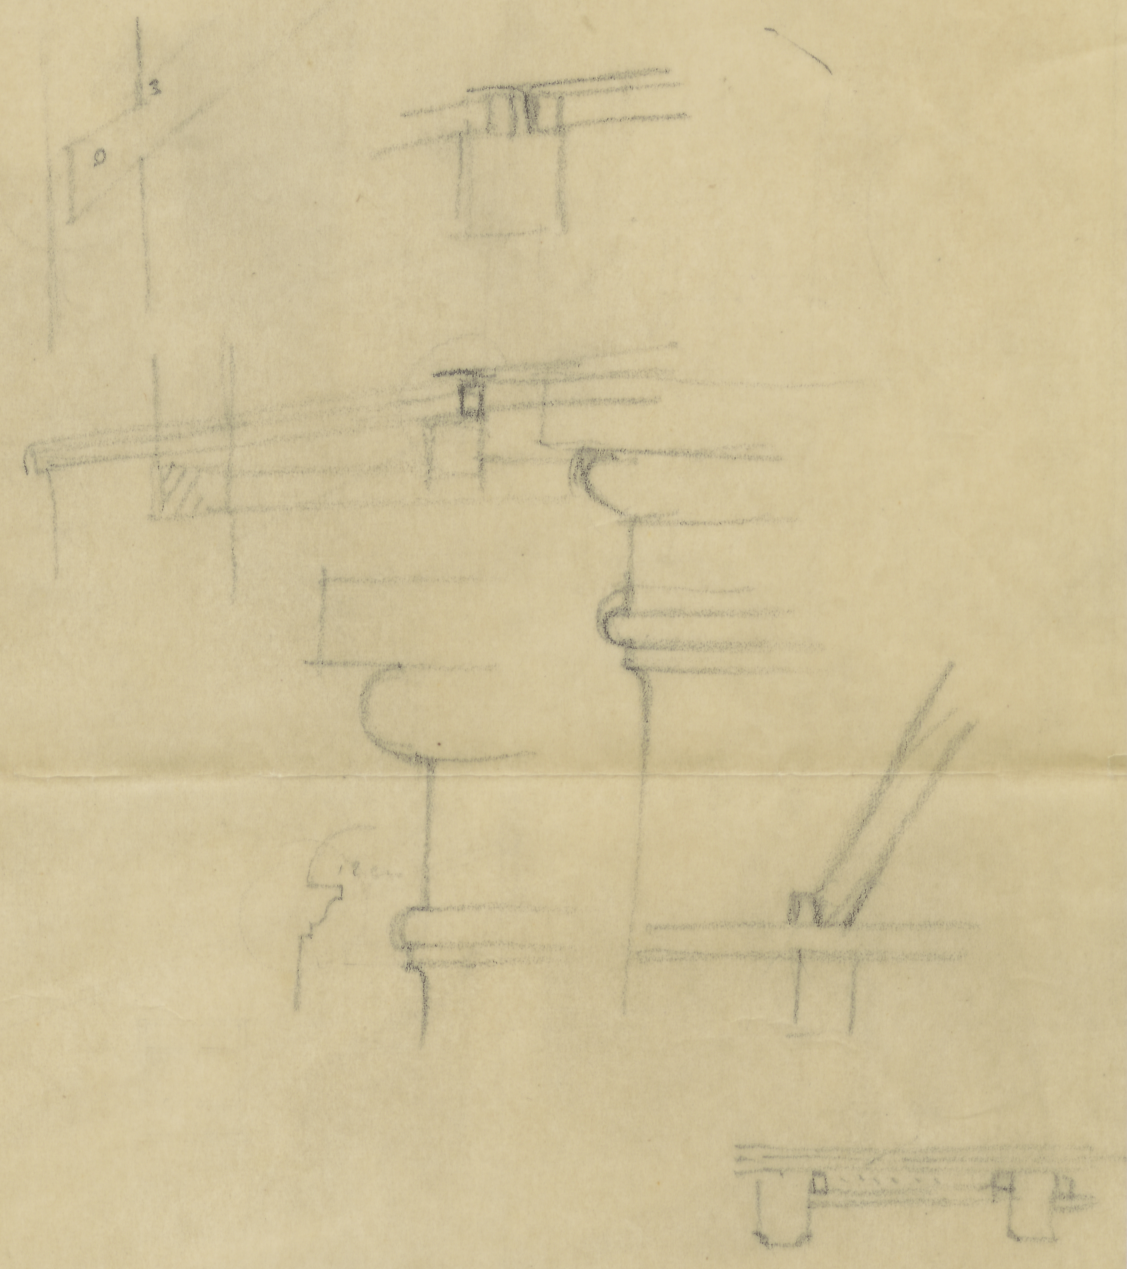


part
 bet
 X 2m. 15m.

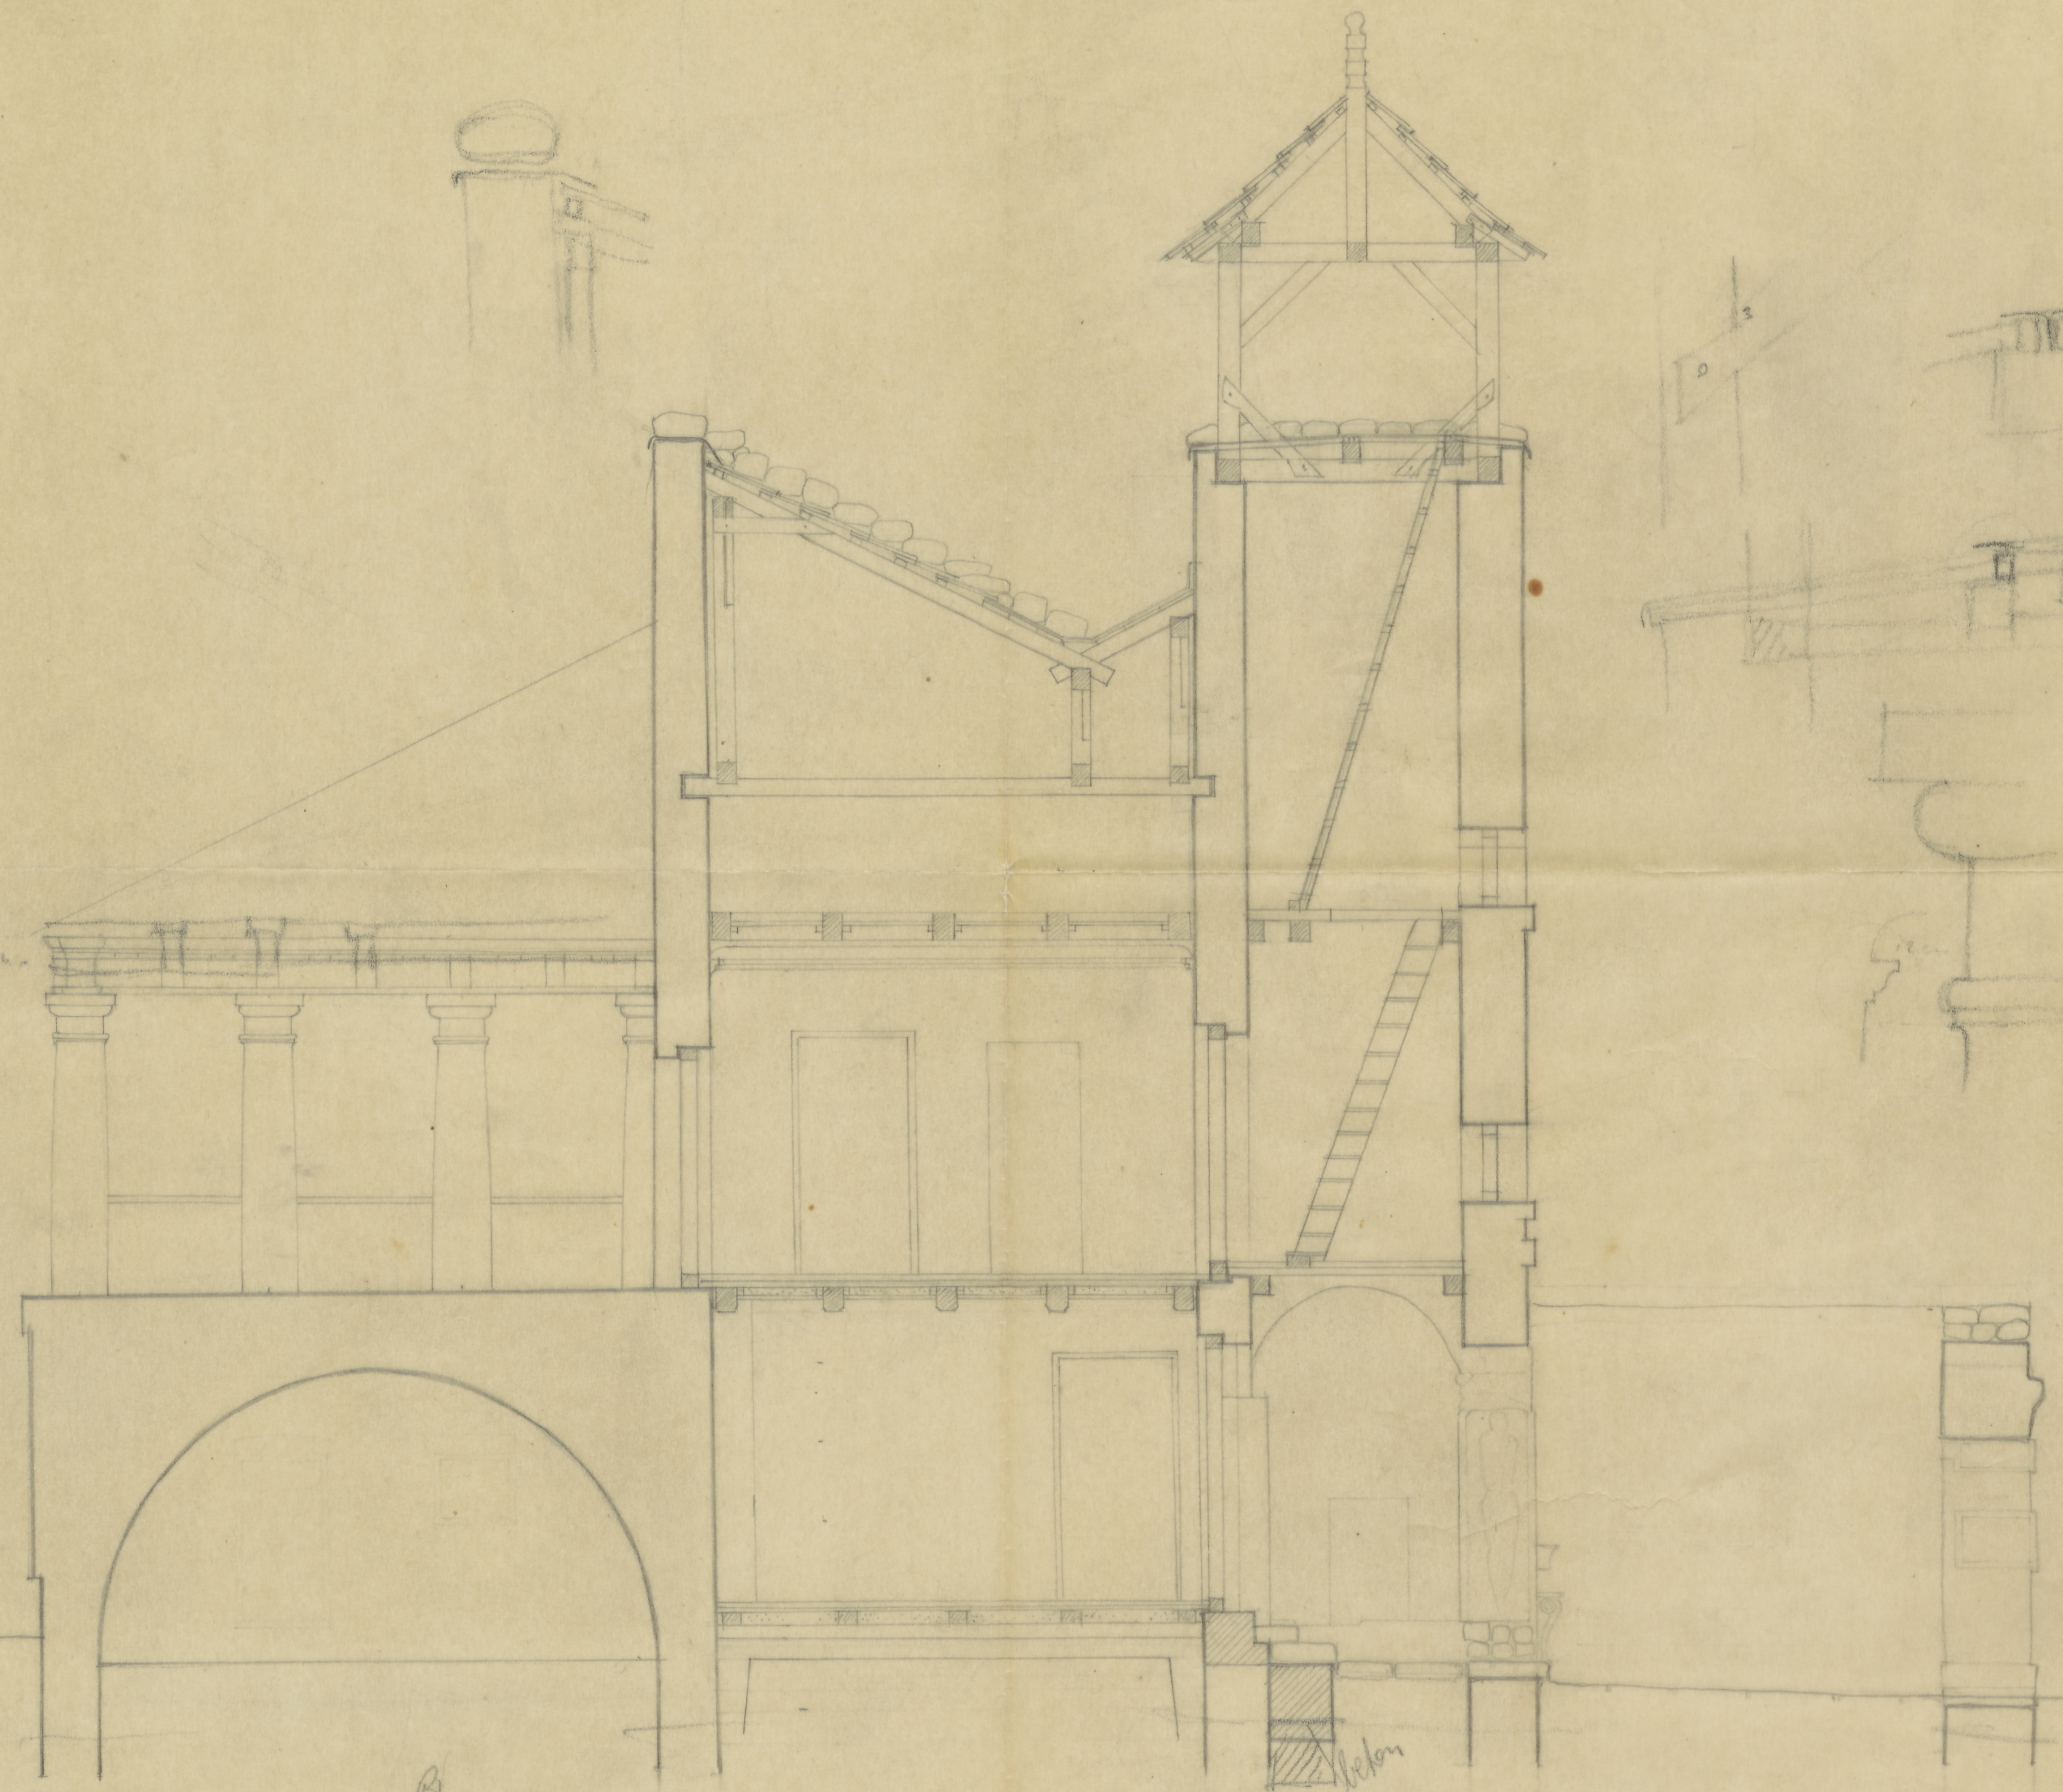

Beton

265

b. r. 50 x 34.8 cm
 002 No inv.
 TC-pl. 1352